


STABLE LANE CARPARK
SCALE 1:250



LEGEND

- PROJECT REDLINE BOUNDARY
- UNDERGROUND ELECTRICITY LINE
- ELECTRICAL PSHOLE
- OVERHEAD LINE WITH POLE
- OVERHEAD ELECTRIC
- UNDERGROUND HYDROELECTRICITY LINE
- PUBLIC LIGHTING ELECTRICITY LINE
- 66 HIGH STREET LIGHT
- MIN PILLAR
- 110V ELECTRIC TRAFFIC CONTROL
- TRAFFIC CONTROL MANHOLE
- EIR
- EIR CHAMBER
- OVERHEAD LINE WITH POLE
- ENET
- ENET CHAMBER
- COFIS
- COFIS CHAMBER
- VIRGIN
- VIRGIN CHAMBER
- FIBRE
- FIBRE CHAMBER
- AURORA TELECOM
- AURORA TELECOM CHAMBER
- CATV
- CATV CHAMBER
- ST/ESAT
- ST/ESAT CHAMBER
- SIBO FIBRE
- SIBO CHAMBER
- UNIDENTIFIED SERVICE
- UNIDENTIFIED CHAMBER
- EARTH LINE AND RODS
- TRAFFIC SENSORS
- CCTV POLE
- UTILITIES CABINET
- FOG DRAINAGE
- FOG MANHOLE
- STORM DRAINAGE
- STORM DRAINAGE MANHOLE
- COMBINED DRAINAGE
- COMBINED DRAINAGE MANHOLE
- PRODUCT DRAINAGE
- PRODUCT DRAINAGE MANHOLE
- CHEMICAL LINE
- CHEMICAL MANHOLE
- ROAD GULLY
- GULLY TRAP
- WATER MAIN
- SLICE VALVE
- ENET
- FIRE HYDRANT
- WATER METER
- SCOUR VALVE
- PRESSURE RELEASE VALVE
- AIR VALVE
- NON-RETURN VALVE
- FUEL LINE/TANK
- GAS SV
- GAS LINE
- GAS HIGH PRESSURE LINE
- GL 90.00
- GROUND LEVEL (METS - IN 50MM)
- IL 90.00
- COVER LEVEL (METS - IN 50MM)
- IL 90.00
- INVERT LEVEL (METS - IN 50MM)
- DP 50
- DEPTH TO TOP OF SERVICE DUCT (M)
- DP ON MANHOLES - INVERT LEVEL OF CHAMBER
- DP ON MANHOLES - INVERT LEVEL OF PIPE
- UTO
- UNABLE TO OPEN
- USA
- OUTSIDE SURVEY AREA
- UTT
- UNABLE TO TRACE
- ED
- EMPTY DUCT
- EDD
- CLOSED DUCT
- SURVEYED AREA

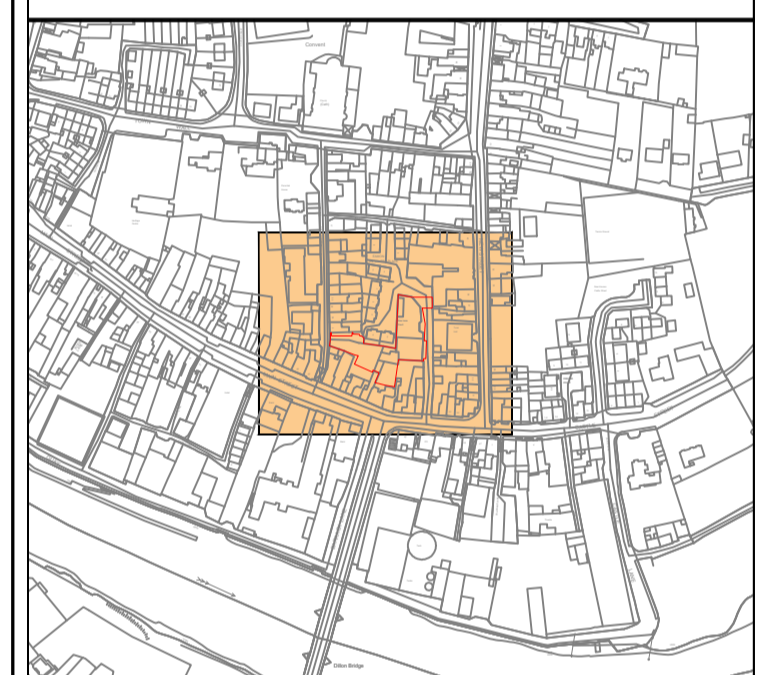

KEY PLAN
SCALE 1:5000

REV	DATE	ISSUED FOR PLANNING	DESCRIPTION	BY	APP
P01	30.11.23	ISSUED FOR PLANNING		CRH	MK



Nicholas de Jong Associates
URBAN DESIGN

PROJECT:
STABLE LANE CARPARK

TITLE:
EXISTING GPR SURVEY

DRAWN:	CRH	CHECKED:	MK	APPROVED:	POD
PROJECT NUMBER:	23920	DATE:	NOV 2023	SCALE @ A1:	1:250
STATUS DESCRIPTION:	FOR INFORMATION			STATUS:	S2

DRAWING NUMBER:	23920 - MWP - ZZ - ZZ - DR - C - 5002	REV:	P01
-----------------	---------------------------------------	------	-----