
## PROPOSED SITE LAYOUT

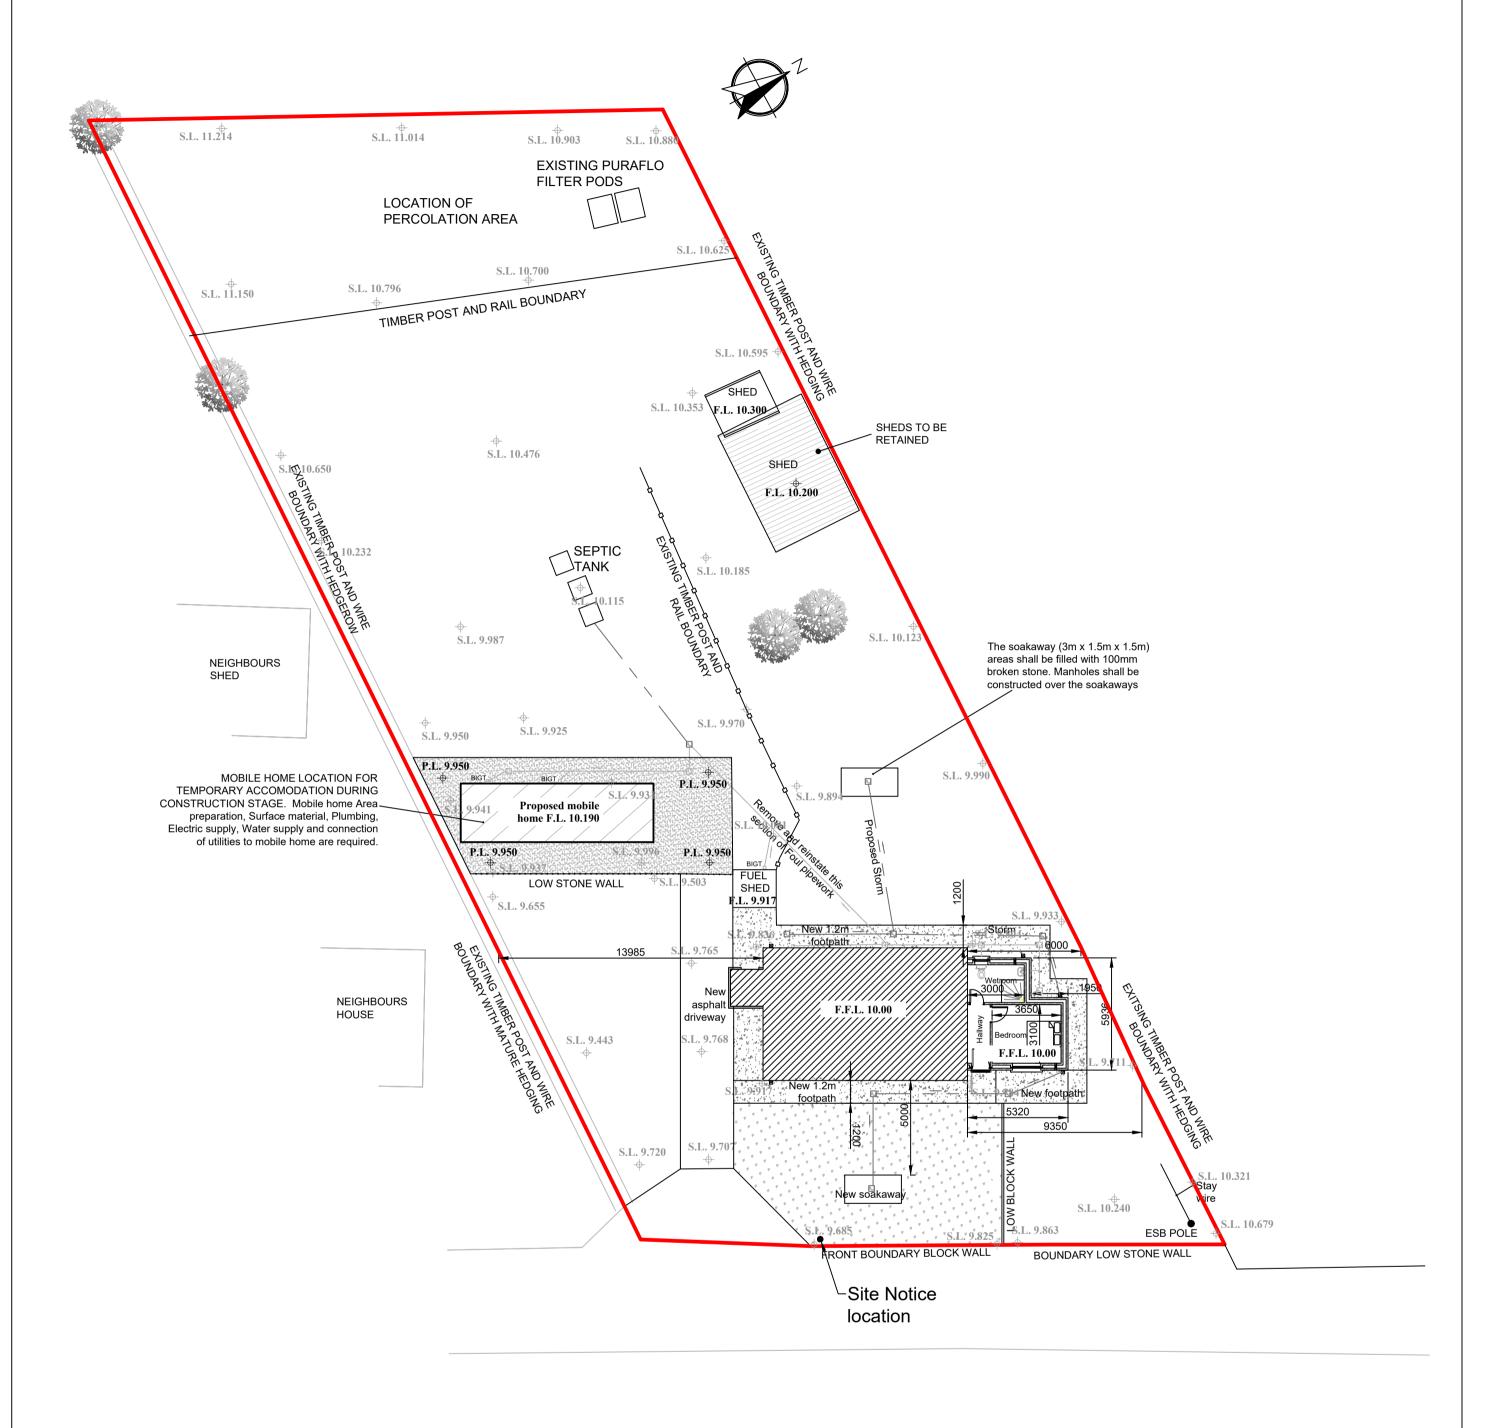

REVISION			NO.	DATE	BY	
Comhairle Contae Thiobraid Árann Tipperary County Council						
HOUSING SECTION CIVIC OFFICES, LIMERICK ROAD, NENAGH, CO. TIPPERARY						
S.CARR DIRECTOR OF HOUSING	COONEY ENIOR ENGINEER					
DRAWING TITLE: PART 8 - EXTENSION, REFURBISHMENT WORKS, TEMPORARY PLACEMENT OF MOBILE HOME AND RETENTION OF 2 SHEDS AT ROCKFOREST, KNOCK, ROSCREA - PROPOSED SITE LAYOUT PLAN						
MOC OCT, 2022	CHECKED BY: EW OCT, 2022	1:200 @A2	DWG No.	- P	8 - 03	