




**CROSS SECTION WW - MODULAR LABS**  
Scale 1:100

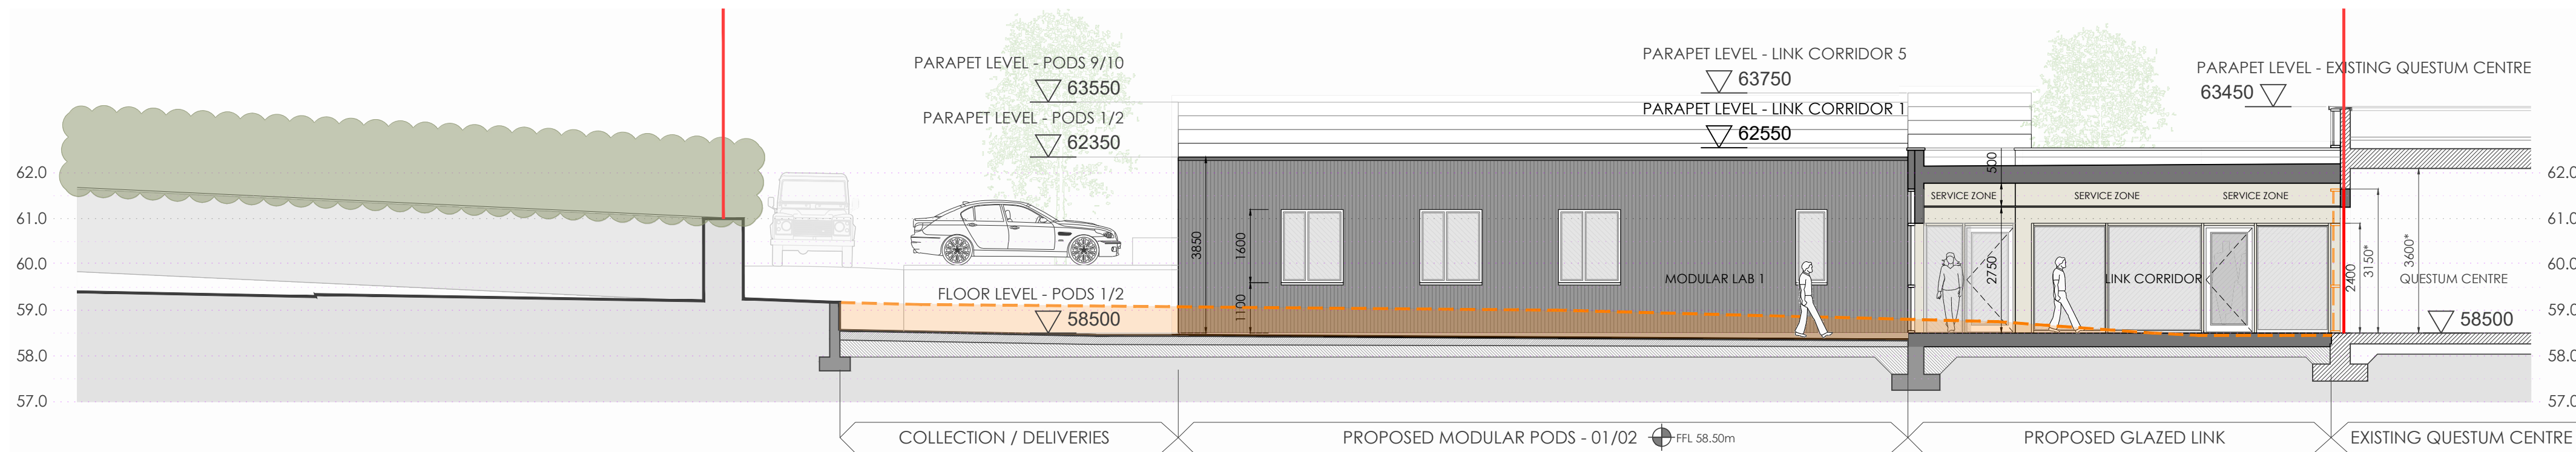

**CROSS SECTION XX - LINK CORRIDOR**  
Scale 1:100

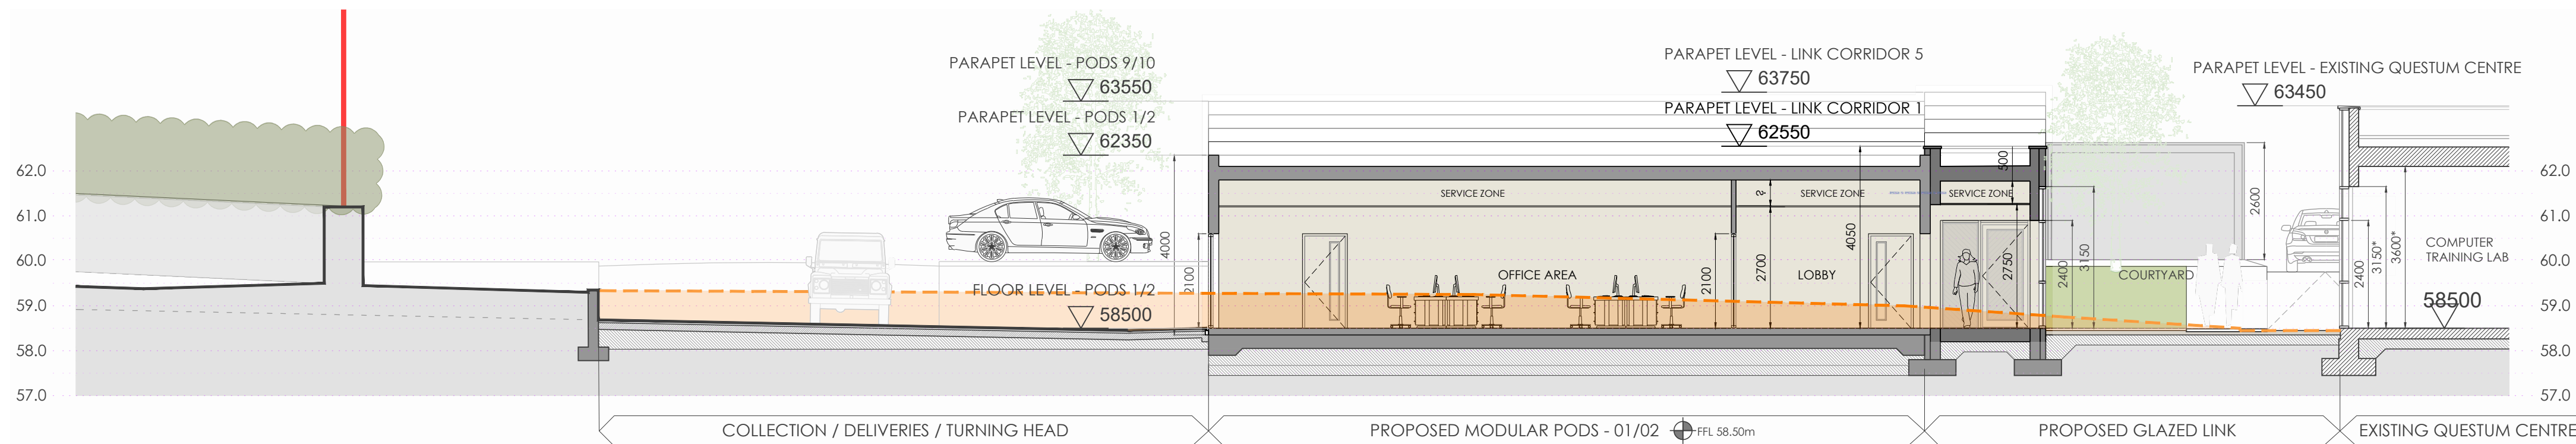

**CROSS SECTION YY - MODULAR LAB EXTENSION**  
Scale 1:100

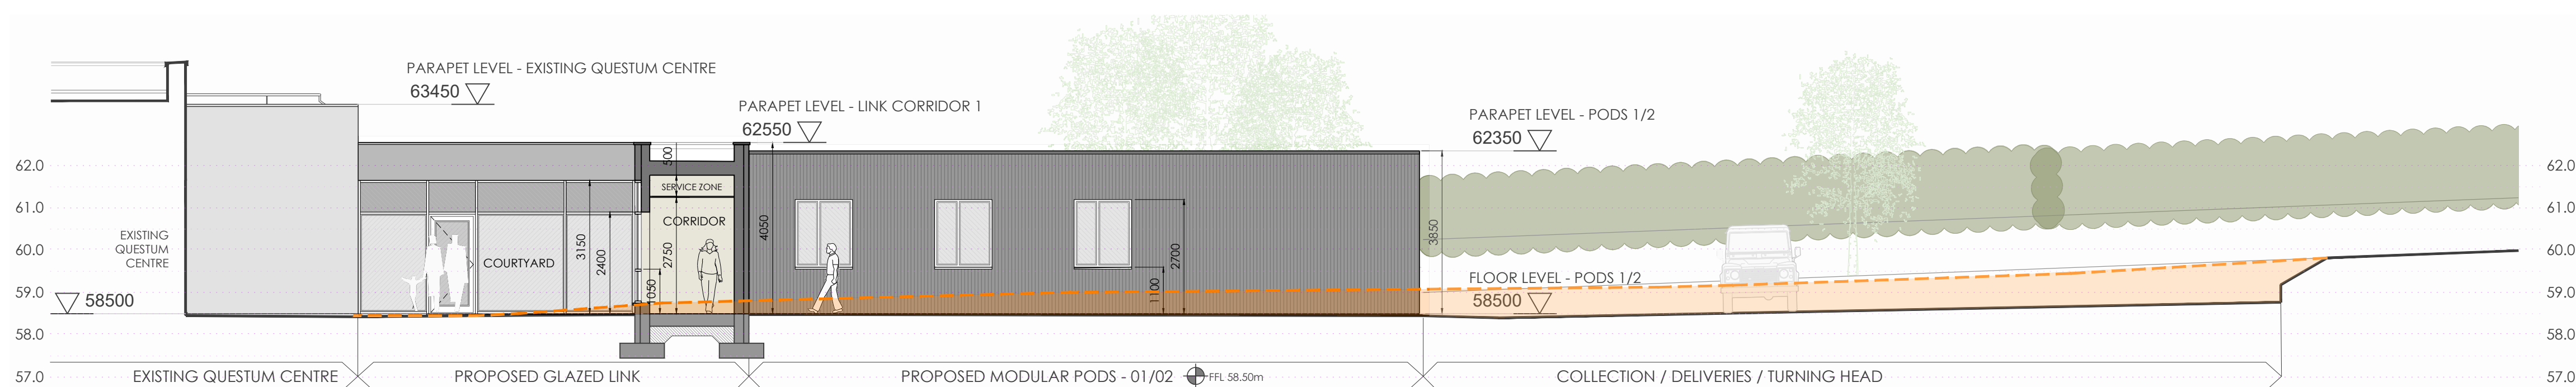

**CROSS SECTION ZZ - LINK CORRIDOR**  
Scale 1:100

Extent of development site

#### AREA SCHEDULE

EACH 2 MODULAR PODS = 118m² x5 = 590m²  
GLAZED LINK CORRIDOR 1 (Connected) = 48m²  
LINK CORRIDORS 2-5 = 26m² Ea x4 = 104m²


**TOTAL EXTENSION COMBINED FLOOR AREA: 743m²**

Proposed Constuction

FFL:58.50 Finished Floor Level


To be demolished

**REFERENCE PLAN**  
Scale 1:1500

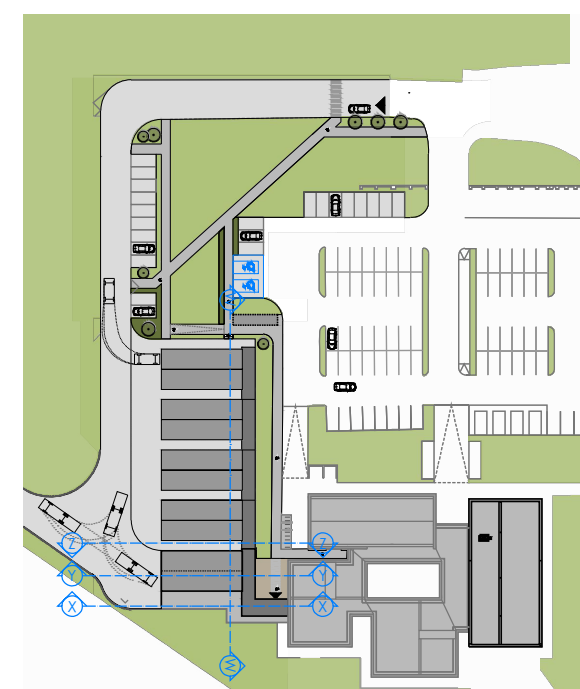

#### PROPOSED CROSS SECTION DRAWINGS (EXTENSION)

Scale 1:100

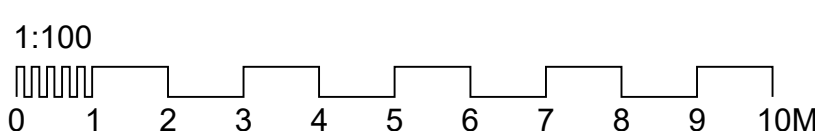

#### STANDARD INSTRUCTIONS

1 THE MAIN CONTRACTOR, SUB-CONTRACTOR OR SUPPLIER SHALL:  
VERIFY ALL DIMENSIONS ON SITE AND IMMEDIATELY REPORT TO THE ARCHITECT ANY DISCREPANCIES ON THE DRAWINGS.  
WORK TO FIGURED DIMENSIONS ONLY (EXCEPT WHERE FULL SITE DETAILS ARE PROVIDED).  
NOT VARY ANY WORK SHOWN ON THE DRAWINGS WITHOUT OBTAINING PRIOR APPROVAL FROM THE ARCHITECT.  
BE RESPONSIBLE FOR REQUESTING FROM THE ARCHITECT ANY ADDITIONAL INFORMATION REQUIRED.  
SUPPLY TO THE ARCHITECT ALL SHOP DRAWINGS, ILLUSTRATIONS, SPECIFICATIONS, ETC. OF ALL SPECIALIST WORK TO BE INCORPORATED IN THE MAIN CONTRACT WORKS.

IMMEDIATELY INFORM THE ARCHITECT IF ANY WORK SHOWN ON THIS DRAWING IS NOT IN ACCORDANCE WITH THE RELEVANT CODES OF PRACTICE RECOGNISED GOOD PRACTICE THROUGHOUT THE INDUSTRY AND DOES NOT COMPLY WITH THE RELEVANT LOCAL AUTHORITY BYELAWS OR BUILDING REGULATIONS.  
IMMEDIATELY ADVISE THE ARCHITECT / QUANTITY SURVEYOR OF THE EFFECT UPON PROGRAMME AND COST OF ANY ALTERATIONS TO THE PROPOSED WORKS SHOWN ON THIS DRAWING.

2 THIS DRAWING SUPERSEDES ALL PREVIOUS ISSUES OF THE SAME DRAWING NUMBER WITH EARLIER REVISIONS.

3 THIS DRAWING IS COPYRIGHT TO KENNETH HENNESSY ARCHITECTS LTD. AND THE CONTENTS MUST NOT BE DISCLOSED TO ANYONE WITHOUT PRIOR AGREEMENT.

#### GENERAL NOTES

ALL DIMENSIONS TO BE CHECKED ON SITE.  
THIS DRAWING IS TO BE READ IN CONJUNCTION WITH ALL RELEVANT SPECIFICATIONS AND DRAWINGS.  
IN THE EVENT OF ANY DISCREPANCIES BETWEEN DRAWINGS THE CONTRACTOR IS TO INFORM THE ARCHITECT IMMEDIATELY.  
DO NOT SCALE. USE FIGURED DIMENSIONS ONLY.  
ALL WORK TO COMPLY WITH CURRENT BUILDING REGS & B.S.

#### REVISION REGISTER

REV	DATE	DESCRIPTION	DRAWN	CHECKED	APPROVED
P01	13.04.2023	ISSUED FOR PLANNING	GD	AQ	AQ



SCALE: 1/100



STATUS: PLANNING

CLIENT: TIPPERARY COUNTY COUNCIL

PROJECT: MODULAR LABS EXTENSION AT TCC QUESTUM ACCELERATION CENTRE BALLINGARRANE, CLONMEL,

DRAWING TITLE: PROPOSED CROSS SECTIONS WW, XX, YY & ZZ

DRAWING NUMBER: 2166 KHA ZZ 00 DR A P 3002 S1 P01