


Ordnance Survey Ireland
Licence No. AR0005421
© Government of Ireland

NOTE:
SITE BOUNDARY
SHOWN AS

NOTE:
SITE NOTICE
LOCATION

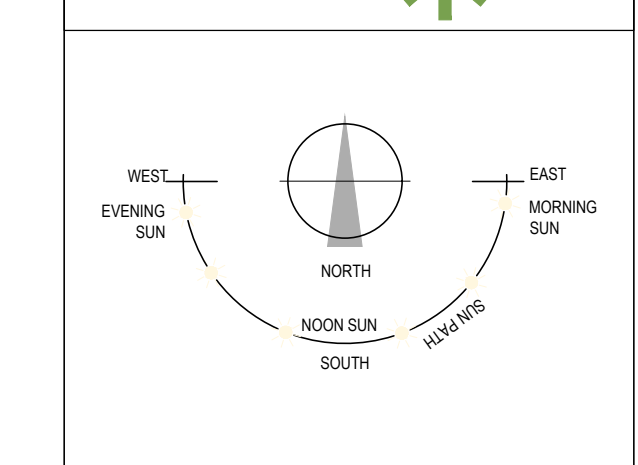

PROPOSED SITE SURVEY
SITE AREA - 0.0929ha

Scale 1:200

CJFA
ARCHITECTS
+

C.J. Falconer
+ Associates
ARCHITECTS

St. Patrick's House, Newtown, Waterford, Ireland. X91-RR76
t: +353 (0)51 878888 f: +353 (0)51 878794 e: mail@cjfa.ie w: www.cjfa.ie

DWG. SERIES: PART 8

CLIENT:	TIPPERARY COUNTY COUNCIL
JOB:	Social Housing Development at Grove Street, Roscrea, Co. Tipperary

Existing Site Survey

DATE:	July 2022	SCALE:	1:200 - A1
DRAWN:	Kevin Guinan	CHECKED:	Gary Falkner

JOB NUMBER: 2021012	DWG NUMBER: SU-104	REVISION:
------------------------	-----------------------	-----------