



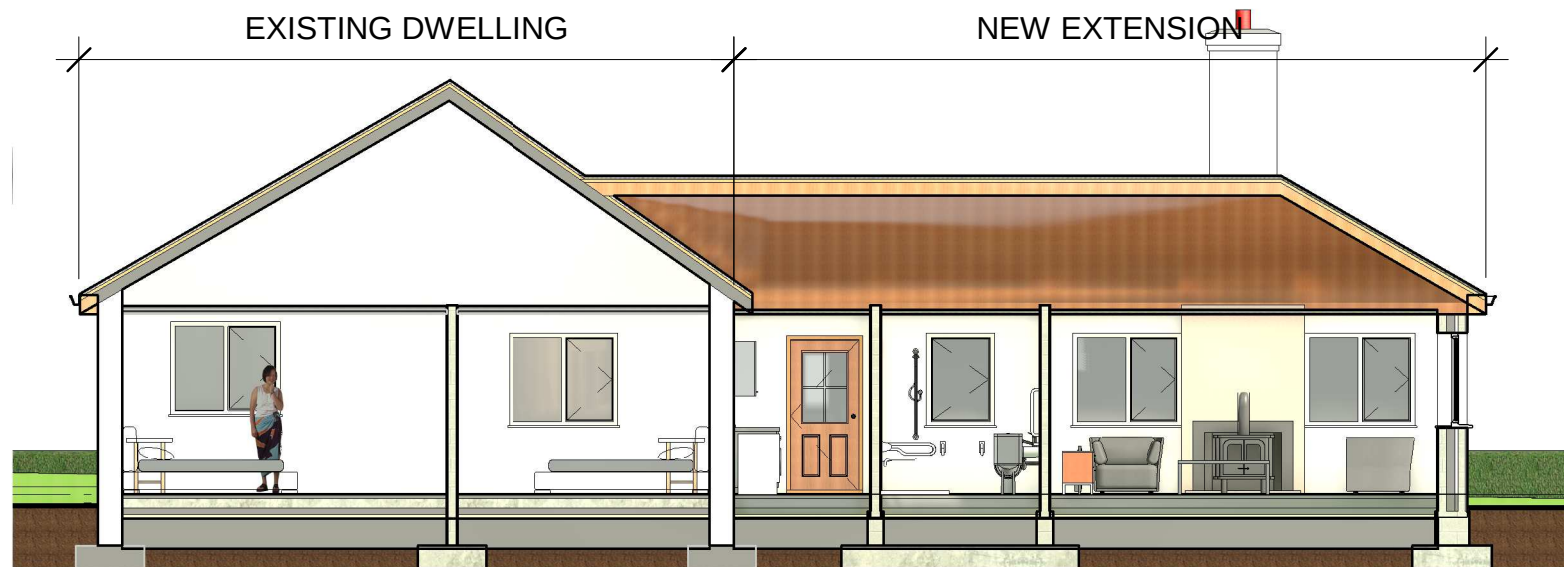


1 Section A-A
1 : 100


4 Section D-D
1 : 100

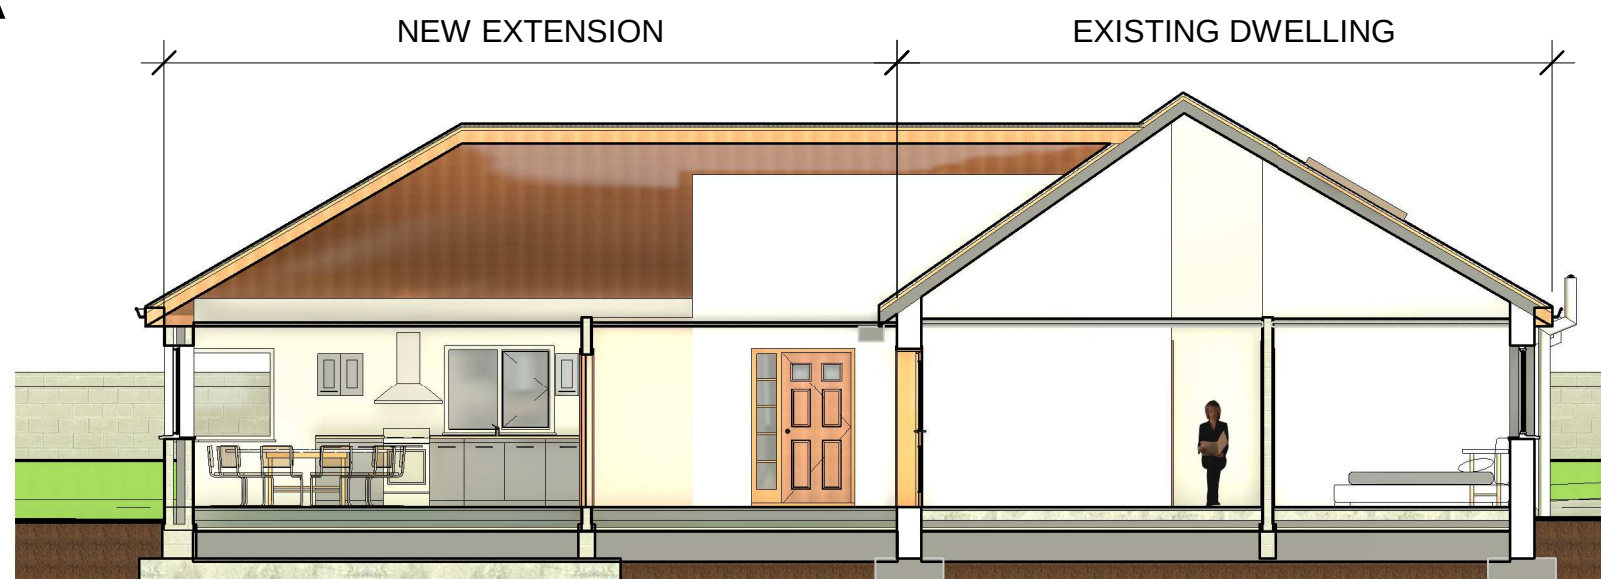

2 Section B-B
1 : 100

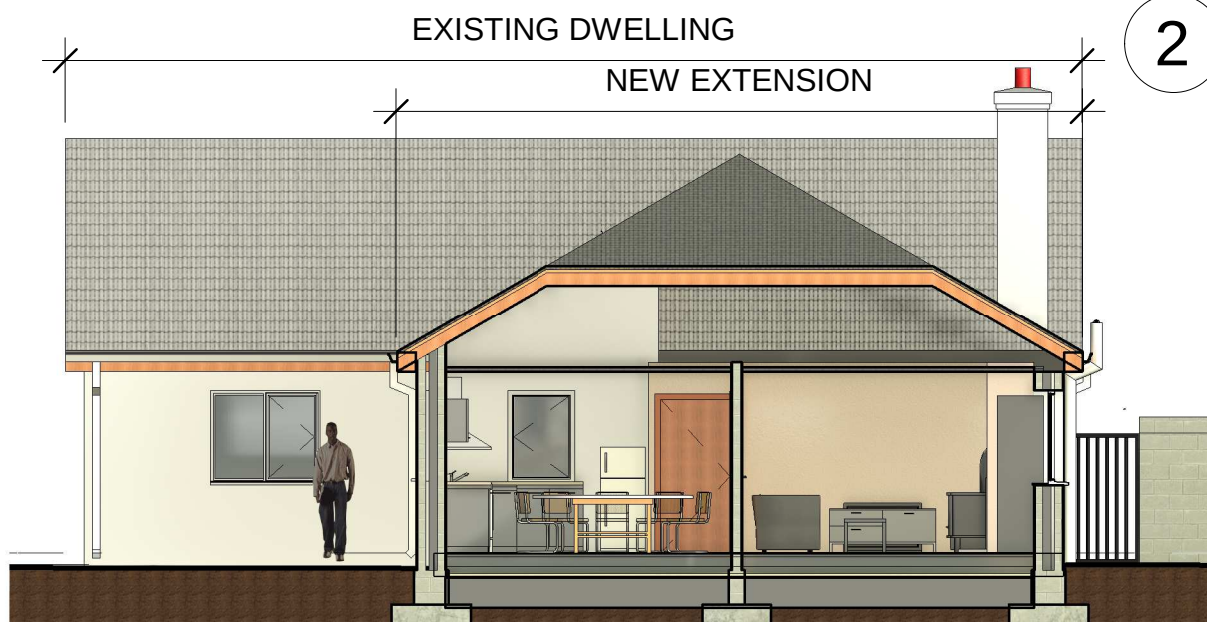

3 Section C-C
1 : 100

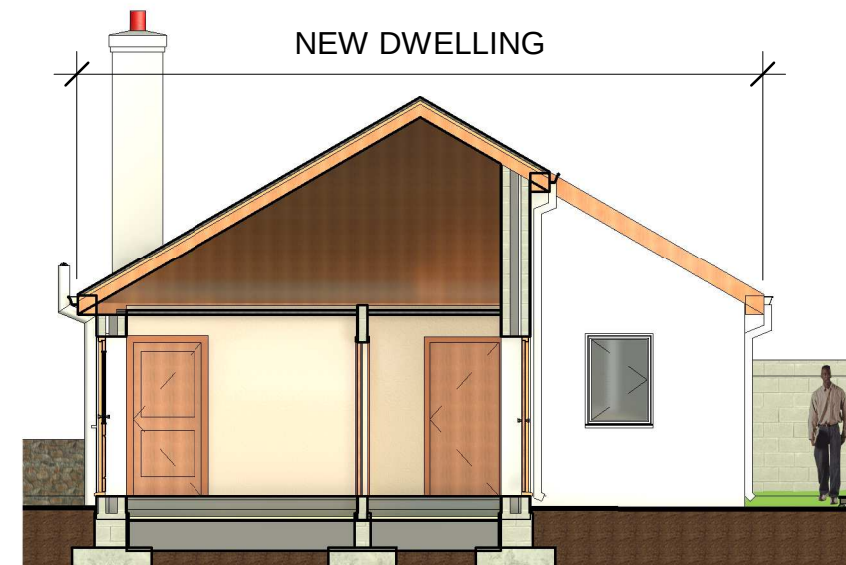

5 Section E-E
1 : 100

 Comhairle Contae Thiobraid Árann Tipperary County Council	
HOUSING DESIGN OFFICE, CIVIC OFFICES, CLONMEL, CO. TIPPERARY.	DIRECTOR OF SERVICES: SINEAD CARR TEL: 0761065000 EMAIL: housing@tipperarycoco.ie WEB: www.tipperarycoco.ie
PROJECT: EXTENSION AT GARRAUN, GOLDEN, CASHEL, TIPPERARY	
DRAWINGS PROPOSED SECTIONS A-A, B-B, C-C, D-D, E-E	
SCALE: 1 : 100	FILE PATH:
DRAWN BY: J.C	CHECKED: L.R
DATE:	FIRST ISSUE: 03/21/23
DRAWING NUMBER: 01/SBD/P8/10	
STATUS: PART 8	