


STABLE LANE CARPARK
SCALE 1:250

- LEGEND**
- PROJECT REDLINE BOUNDARY
 - PROPOSED STORMWATER MANHOLE
 - PROPOSED 150mm STORMWATER PIPE
 - ▭ PROPOSED ROAD GULLY

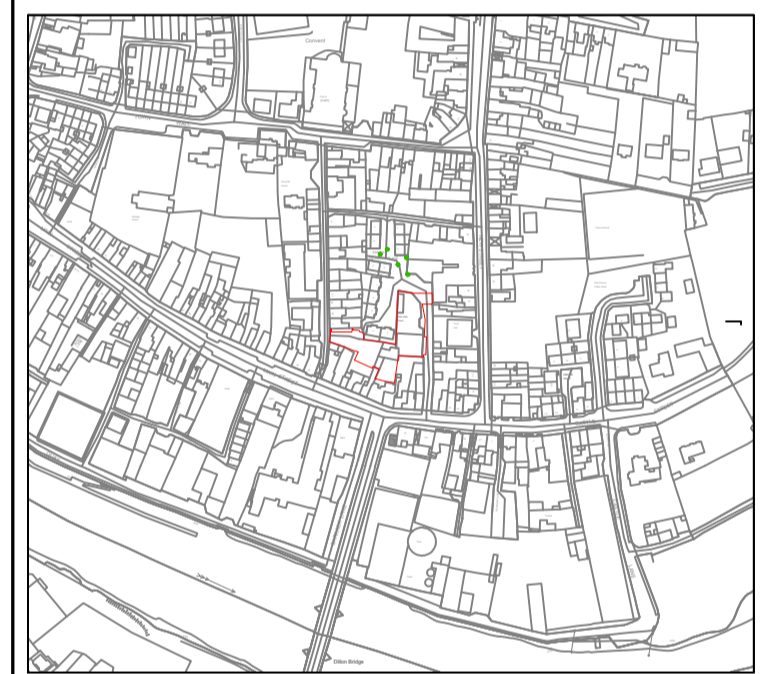

KEY PLAN
SCALE 1:5000

REV	DATE	DESCRIPTION	IK	MK



Nicholas de Jong Associates
URBAN DESIGN

PROJECT:
STABLE LANE CARPARK

TITLE:
PROPOSED DRAINAGE

DRAWN:	CHECKED:	APPROVED:
IK	MK	POD
PROJECT NUMBER: 21906	DATE: NOV 2023	SCALE @ A1: 1:250
STATUS DESCRIPTION: FOR INFORMATION		STATUS: S2

DRAWING NUMBER:	REV:
23920 - MWP - ZZ - ZZ - DR - C - 5201	P01

