




LEGEND

PROJECT REDLINE BOUNDARY

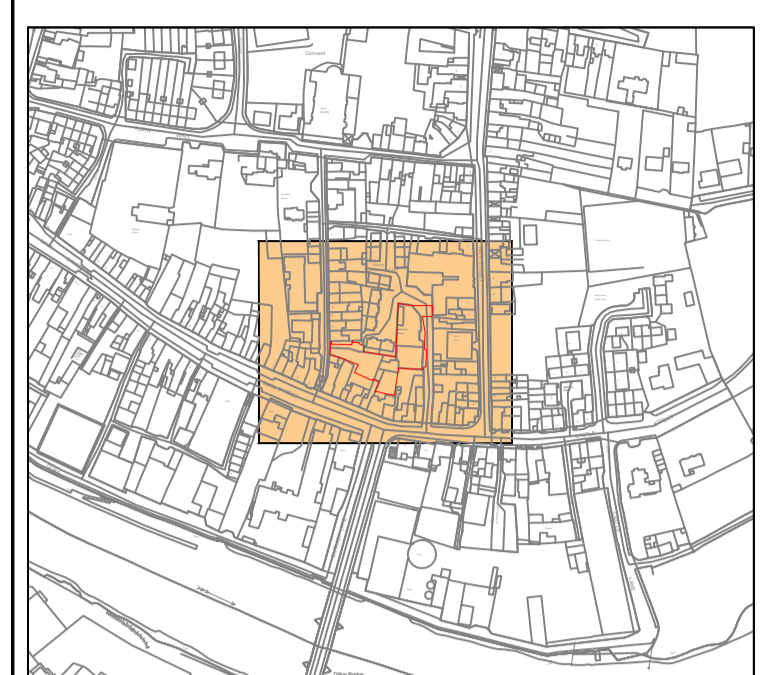

KEY PLAN
SCALE 1:5000

P01	30.11.23	DRAFT	CRH	MK
REV	DATE		BY	APP



Nicholas de Jong Associates
URBAN DESIGN

PROJECT:
STABLE LANE CARPARK

TITLE:
EXISTING TOPOGRAPHICAL SURVEY

DRAWN:	CHECKED:	APPROVED:
CRH	MK	POD
PROJECT NUMBER:	DATE:	SCALE @ A1:
23920	NOV 2023	1:250
STATUS DESCRIPTION:	STATUS:	
FOR INFORMATION	S2	

DRAWING NUMBER:	REV:
23920 - MWP - ZZ - ZZ - DR - C - 5001	P01

STABLE LANE CARPARK
SCALE 1:250

