



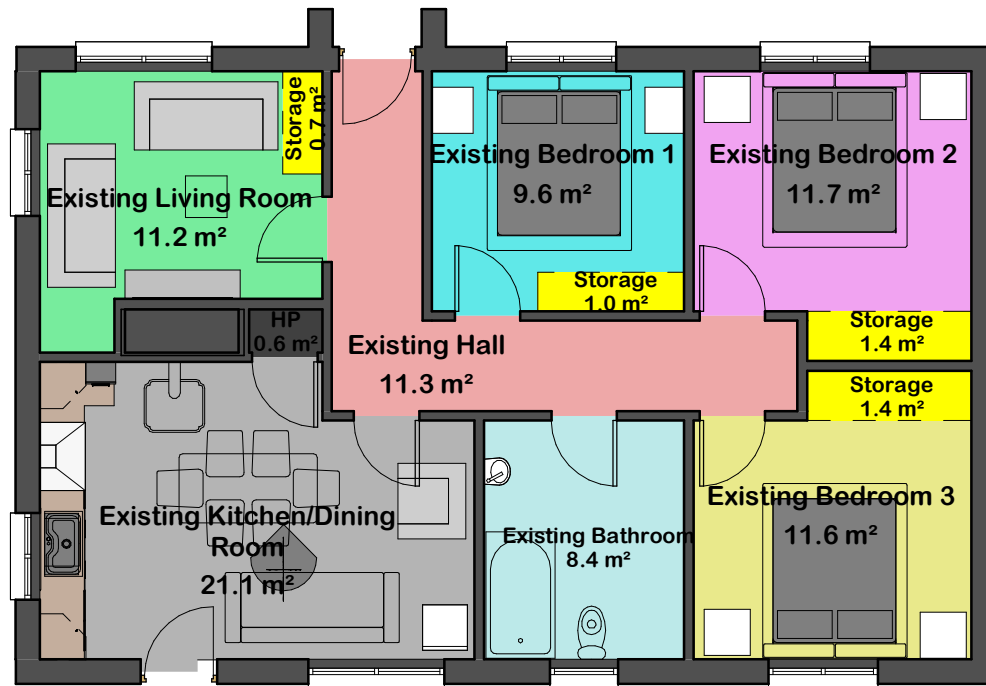

FINISHED FLOOR LEVEL
1 : 100

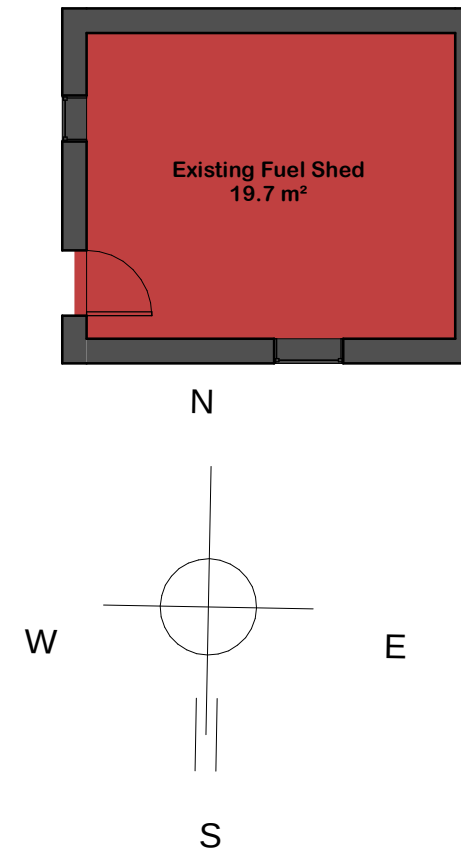

Room Legend

 Existing Bathroom	 Existing Hall
 Existing Bedroom 1	 Existing Kitchen/Dining Room
 Existing Bedroom 2	 Existing Living Room
 Existing Bedroom 3	 HP
 Existing Fuel Shed	 Storage

 Comhairle Contae Thiobraid Árann Tipperary County Council	
HOUSING DESIGN OFFICE, CIVIC OFFICES, CLONMEL, CO. TIPPERARY.	DIRECTOR OF SERVICES: SINEAD CARR TEL: 0761065000 EMAIL: housing@tipperarycoco.ie WEB: www.tipperarycoco.ie
PROJECT: EXTENSION AT GARRAUN, GOLDEN, CASHEL, TIPPERARY	
DRAWINGS EXISTING PLAN	
SCALE: 1 : 100	FILE PATH:
DRAWN BY: Author	CHECKED: Checker
DATE:	FIRST ISSUE: 08/25/22
DRAWING NUMBER: 01/SBD/P8/03	
STATUS: PART 8	