
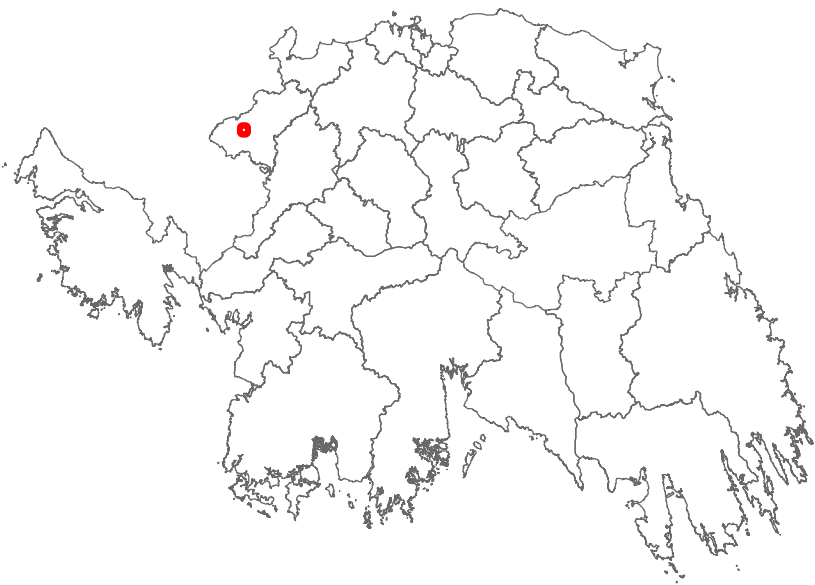


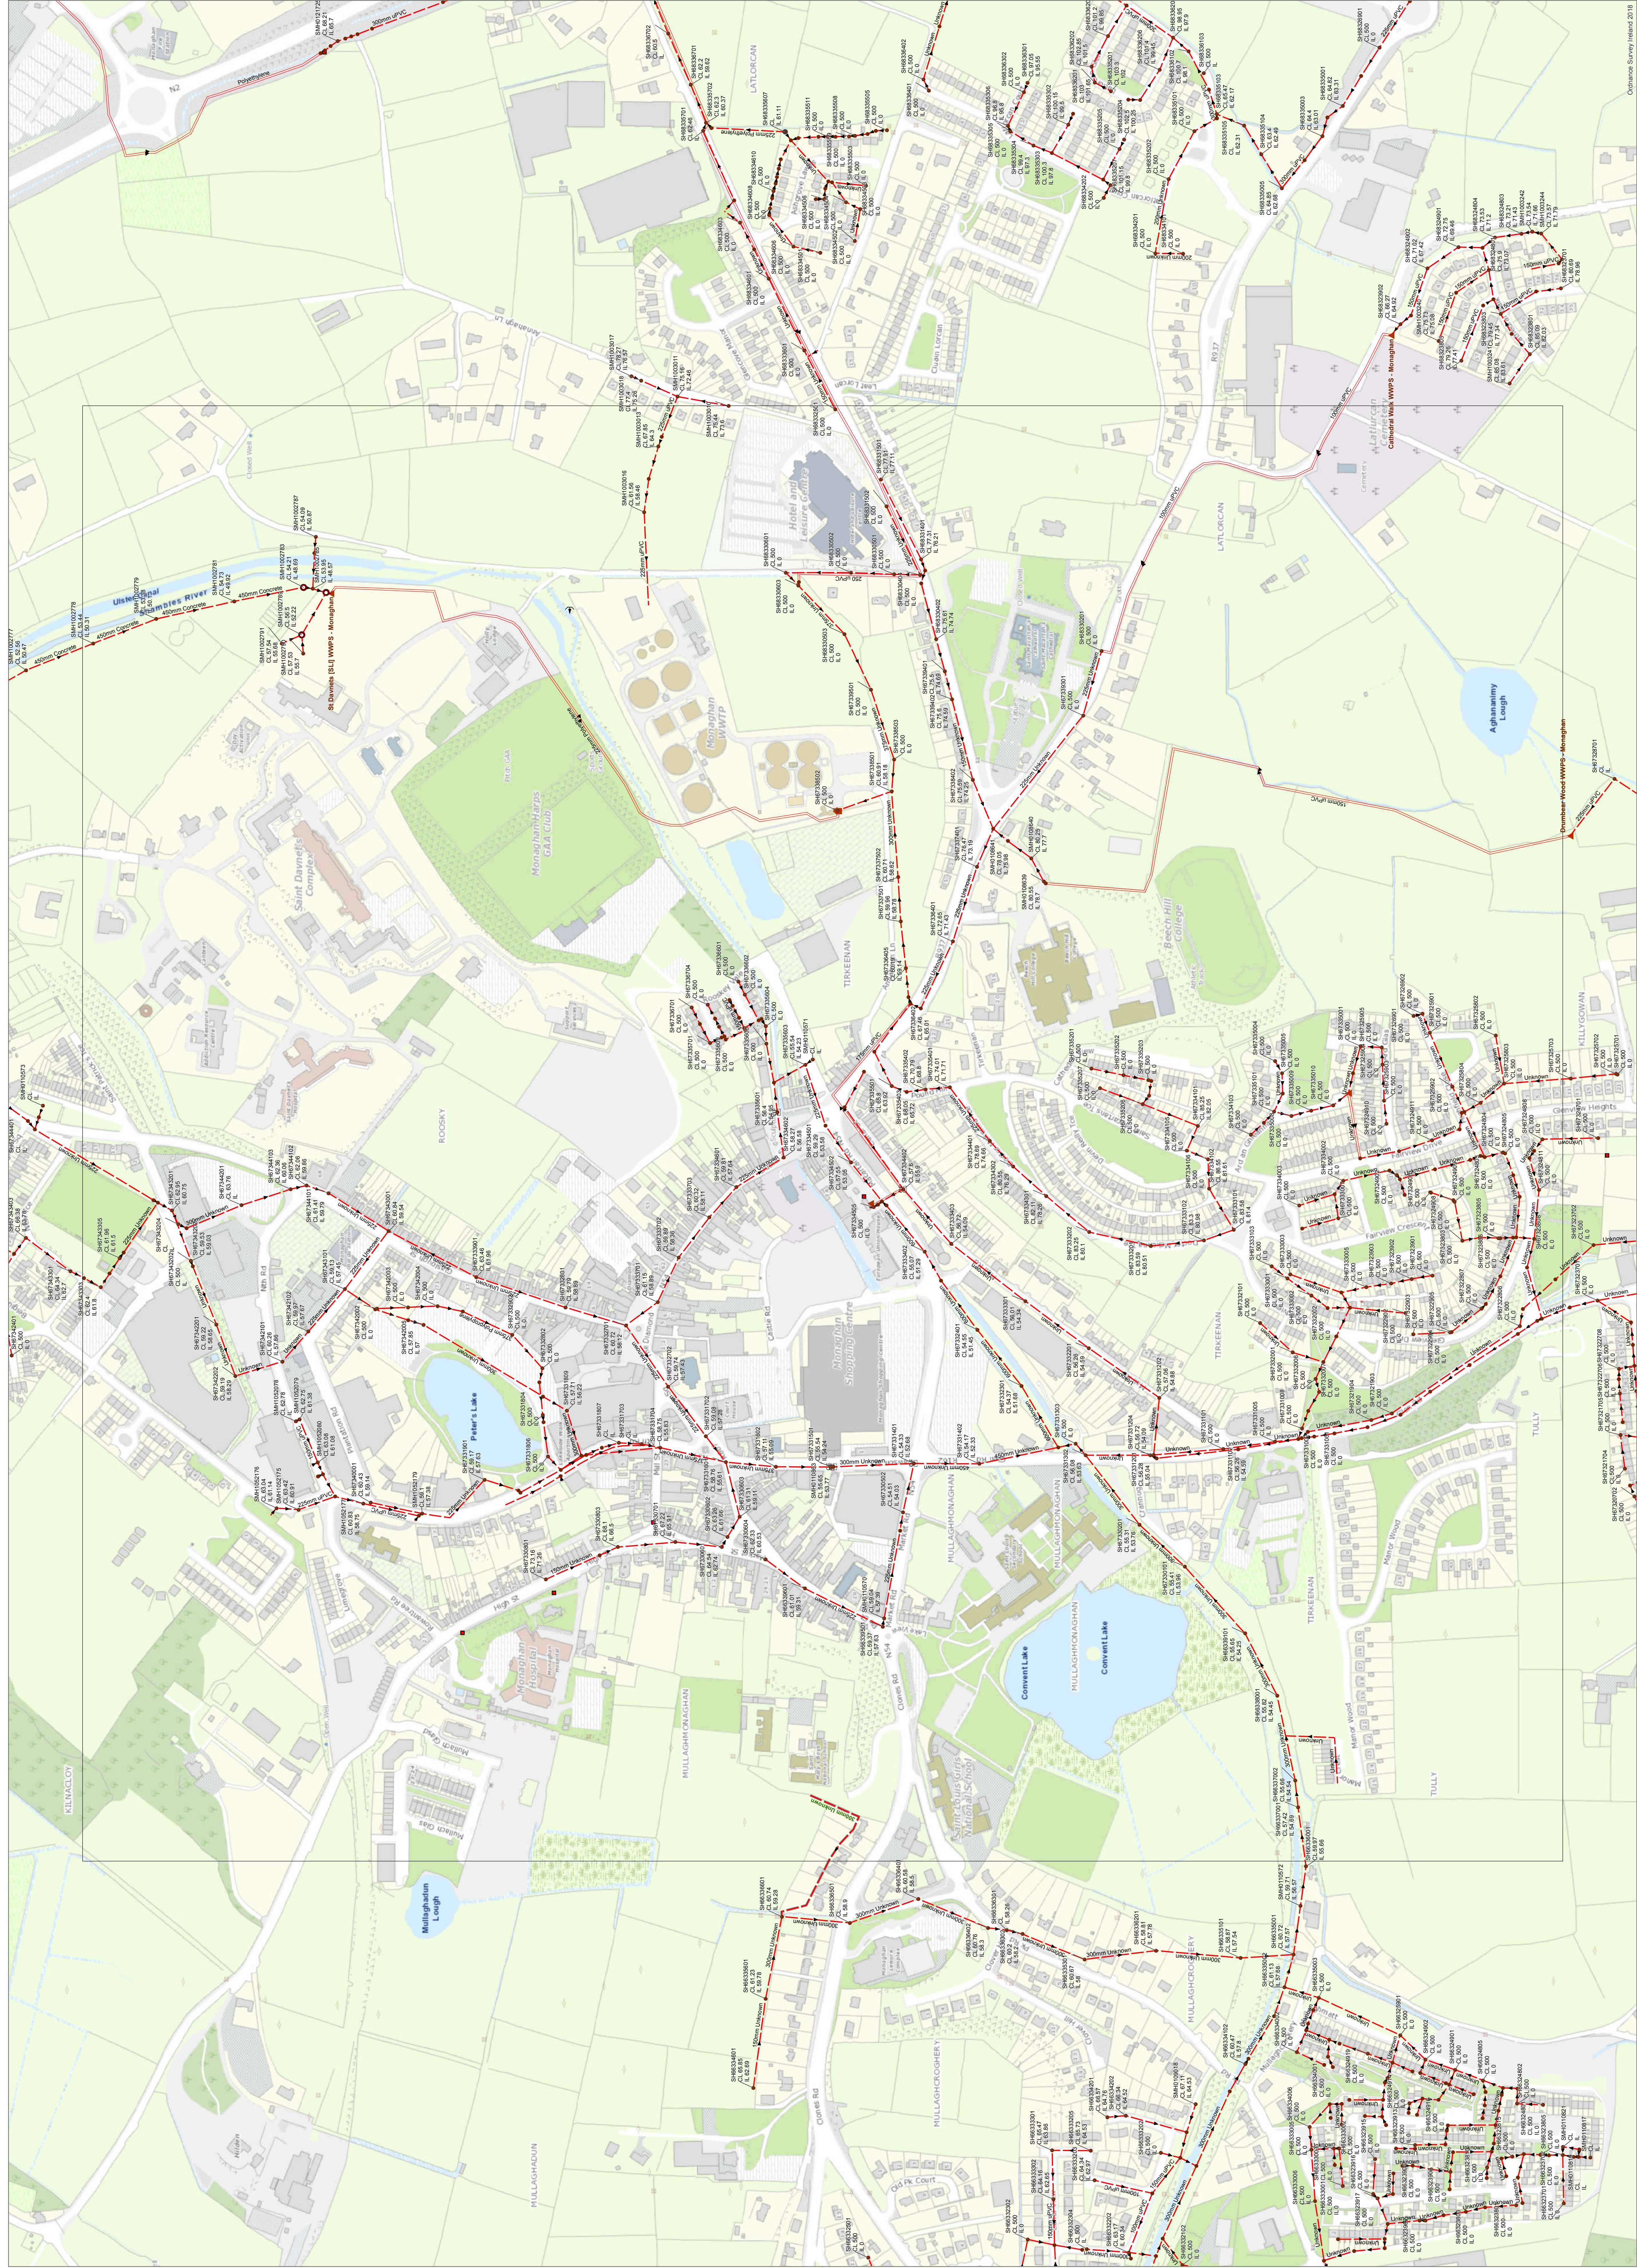

- Legend
- Location

Manhole

Standard

Backdrop

Discharge Point

Outfall

Overflow

Sewer Inlets

Standard

Vertical

Sewer Fittings

Standard

Gravily - Foul

Pumping - Foul

Sewer Mains (Irish Water)

Gravily - Foul

Pumping - Foul

Sewer Mains (Private)

Gravily - Foul

Pump Station

Waste Water Treatment Plant

Waste Water Treatment Plant

0	60	120	240	m
Coordinate System: TM65 Irish Grid				
Projection: Transverse Mercator				
Scale @ A3:	1:2,540			
Drawing No.:	IW-AGG-2018-000			
Drawn By:	Mo Ismail			
Checked By:	<Add Name>			
Approved By:	<Add Name>			
Drawn Date	25/04/2023			
Checked Date:	<dd/mm/yyyy>			
Approved Date:	<dd/mm/yyyy>			

Sewer Network

Monaghan Active travel Scheme

1. No part of this drawing may be reproduced or transmitted in any form or stored in any retrieval system of any nature without the written permission of Irish Water as copyright holder except as agreed for use on the project for which the document was originally issued.
2. Whilst every care has been taken in its compilation, Irish Water gives this information as to the position of its underground network as a general guide only on the strict understanding that it is based on the best available information prior to the date of this compilation. Irish Water does not accept any responsibility for and give no guarantee or warranty in relation to the accuracy or completeness of the information contained in this drawing. The information is provided for the use of the client and its contractors in connection with the proposed active travel scheme. The client and its contractors shall be responsible for any excavations or any other works being carried out in the vicinity of the Irish Water underground network. The onus is on the parties carrying out excavations or any other works to ensure the exact location of the Irish Water underground network is identified prior to excavations or any other works being carried out. Service connection pipes are not generally shown but their presence should be anticipated.

© Copyright Irish Water

Reproduced from the Ordnance Survey Of Ireland by Permission of the Government. License No. 3-3-34