



Comhairle Contae Thiobraid Árann
Tipperary County Council



R498 ACTIVE TRAVEL PROJECT AT CASTLEMEADOWS, THURLES

© Ordnance Survey Ireland. All rights reserved. Licence number: 2021/10/CCMA/Tipperary County Council




Cork | Dublin | Carlow

www.fehilytimoney.ie

No part of this document may be reproduced or transmitted in any form or stored in any retrieval system of any nature without the written permission of Fehily Timoney & Company as copyright holder except as agreed for use on the project for which the document was originally issued. Do not scale. Use figured dimensions only. If in doubt - Ask!

Rev.	Description	App By	Date
A	ISSUE FOR DISCUSSION	GF	26.07.22
B	ISSUE FOR APPROVAL	GF	03.08.22
C	ISSUE FOR APPROVAL	GF	31.08.22
D	ISSUE FOR APPROVAL	GF	24.11.22
E	ISSUE FOR PLANNING	GF	05.12.22

PROJECT		CLIENT					
R498 ACTIVE TRAVEL PROJECT AT CASTLEMEADOWS, THURLES		 Comhairle Contae Thiobraid Árann Tipperary County Council					
		Date		Scale (@ A1)			
		26.07.22		Scale N/A			
		Project number		P22-089			
SHEET		Drawn by		Drawing Number		Rev	
COVER SHEET		LX		P22-089-0200-0001		E	
		Checked by					
		PW					

O:\ACAD\2022\P22-089\P22-089-0200-0001


R498 ACTIVE TRAVEL PROJECT AT CASTLEMEADOWS, THURLES


Drawing Index

Drawing Name	Drawing Number
COVER SHEET	P22-089-0200-0001
DRAWING INDEX	P22-089-0200-0002
SITE LOCATION PLAN	P22-089-0200-0003
TYPICAL CROSS SECTIONS	P22-089-0200-0004
PLAN VIEW OF PRELIMINARY DESIGN - SHEET 1 OF 2	P22-089-0200-0005
PLAN VIEW OF PRELIMINARY DESIGN - SHEET 2 OF 2	P22-089-0200-0006

© Ordnance Survey Ireland. All rights reserved. Licence number: 2021/10/CCMA/Tipperary County Council

Rev.	Description	App By	Date
A	ISSUE FOR DISCUSSION	GF	26.07.22
B	ISSUE FOR APPROVAL	GF	03.08.22
C	ISSUE FOR APPROVAL	GF	31.08.22
D	ISSUE FOR APPROVAL	GF	24.11.22
E	ISSUE FOR PLANNING	GF	05.12.22

PROJECT		CLIENT					
R498 ACTIVE TRAVEL PROJECT AT CASTLEMEADOWS, THURLES		<div> Comhairle Contae Thiobraid Árann Tipperary County Council</div>					
SHEET	DRAWING INDEX	Date	26.07.22	Project number	P22-089	Scale (@ A3-)	Scale N/A
		Drawn by	LX	Drawing Number			Rev
		Checked by	PW	P22-089-0200-0002			E

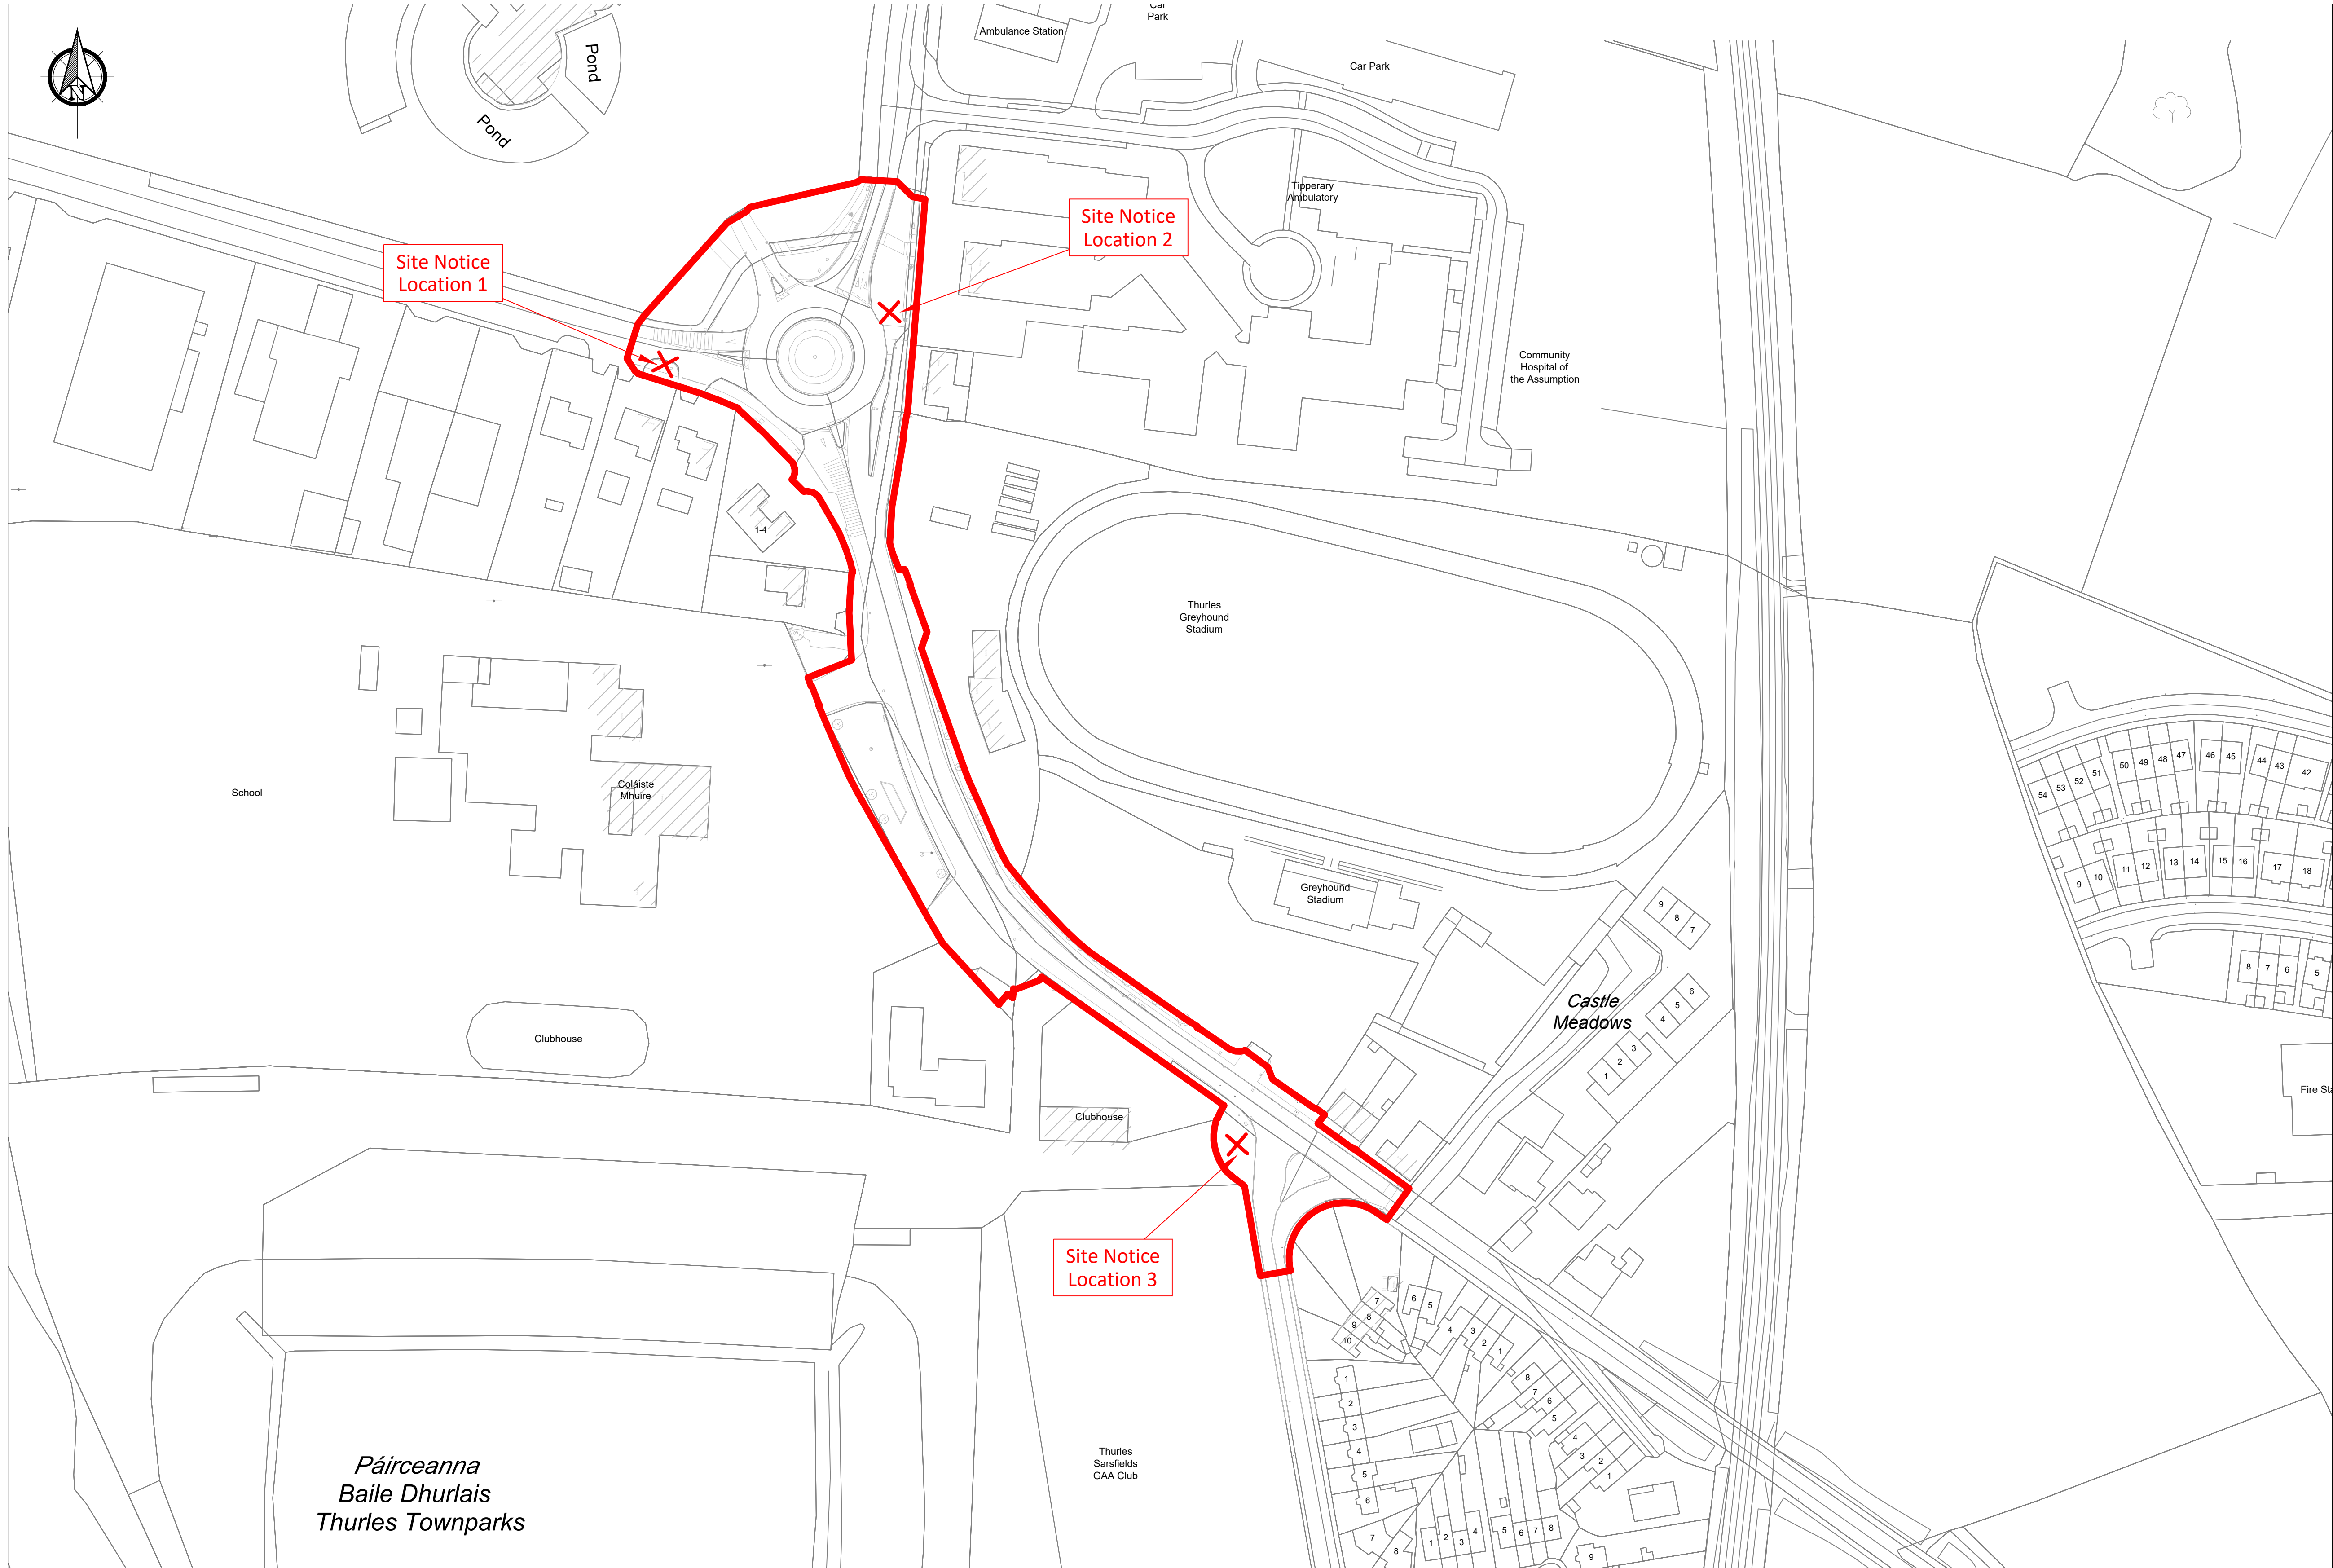


Legend

Site Boundary

X

Site Notice Location

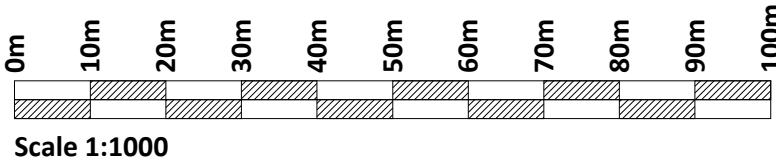

© Ordnance Survey Ireland. All rights reserved. Licence number: 2021/10/CCMA/Tipperary County Council

Scale 1:1000


FEHILY
TIMONEY

Cork | Dublin | Carlow

www.fehilytimoney.ie


No part of this document may be reproduced or transmitted in any form or stored in any retrieval system of any nature without the written permission of Fehily Timoney & Company as copyright holder except as agreed for use on the project for which the document was originally issued. Do not scale. Use figured dimensions only. If in doubt - Ask!

Rev.	Description	App By	Date
A	ISSUE FOR DISCUSSION	GF	26.07.22
B	ISSUE FOR APPROVAL	GF	03.08.22
C	ISSUE FOR APPROVAL	GF	29.08.22
D	ISSUE FOR APPROVAL	GF	24.11.22
E	ISSUE FOR PLANNING	GF	05.12.22


PROJECT		CLIENT								
R498 ACTIVE TRAVEL PROJECT AT CASTLEMEADOWS, THURLES		<div><div></div><div>Comhairle Contae Thiobraid Árann Tipperary County Council</div></div>								
SHEET	SITE LOCATION PLAN		Date	26.07.22	Project number	P22-089	Scale (@ A1-)	1:1000		
			Drawn by	YR	Drawing Number			P22-089-0200-0003	Rev	E
			Checked by	PW						

O:\ACAD\2022\P22-089\P22-089-0200-0003


Monday 5 December 2022

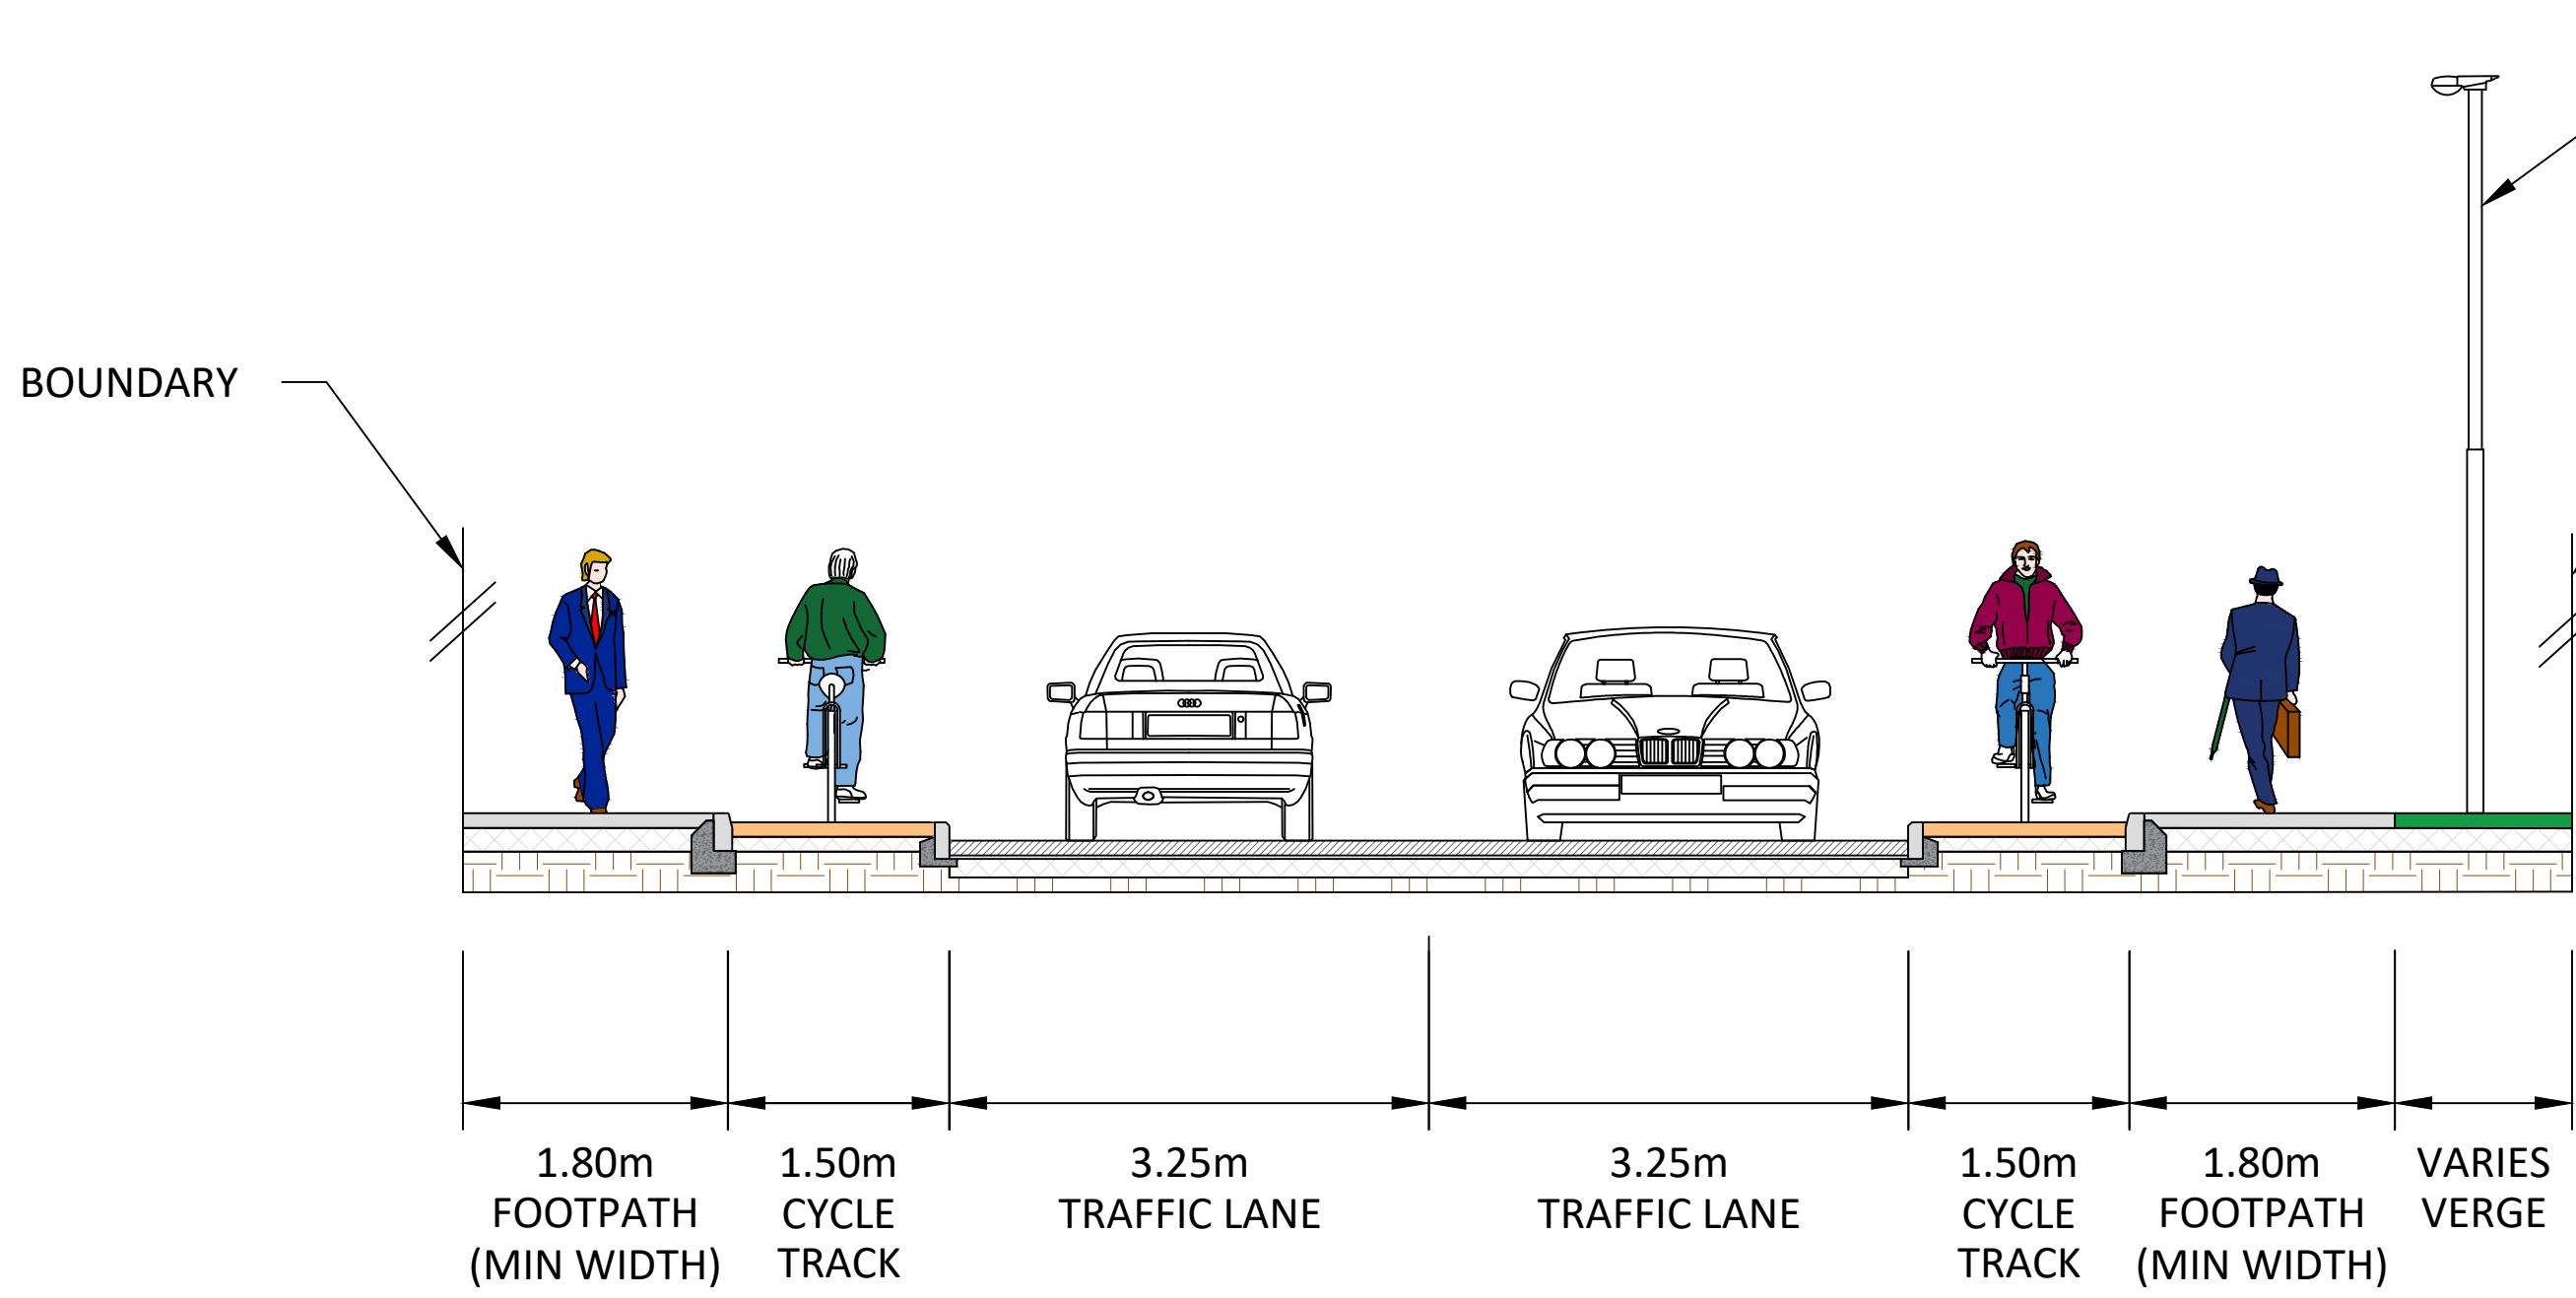


TYPICAL CROSS SECTION A-A
1:50

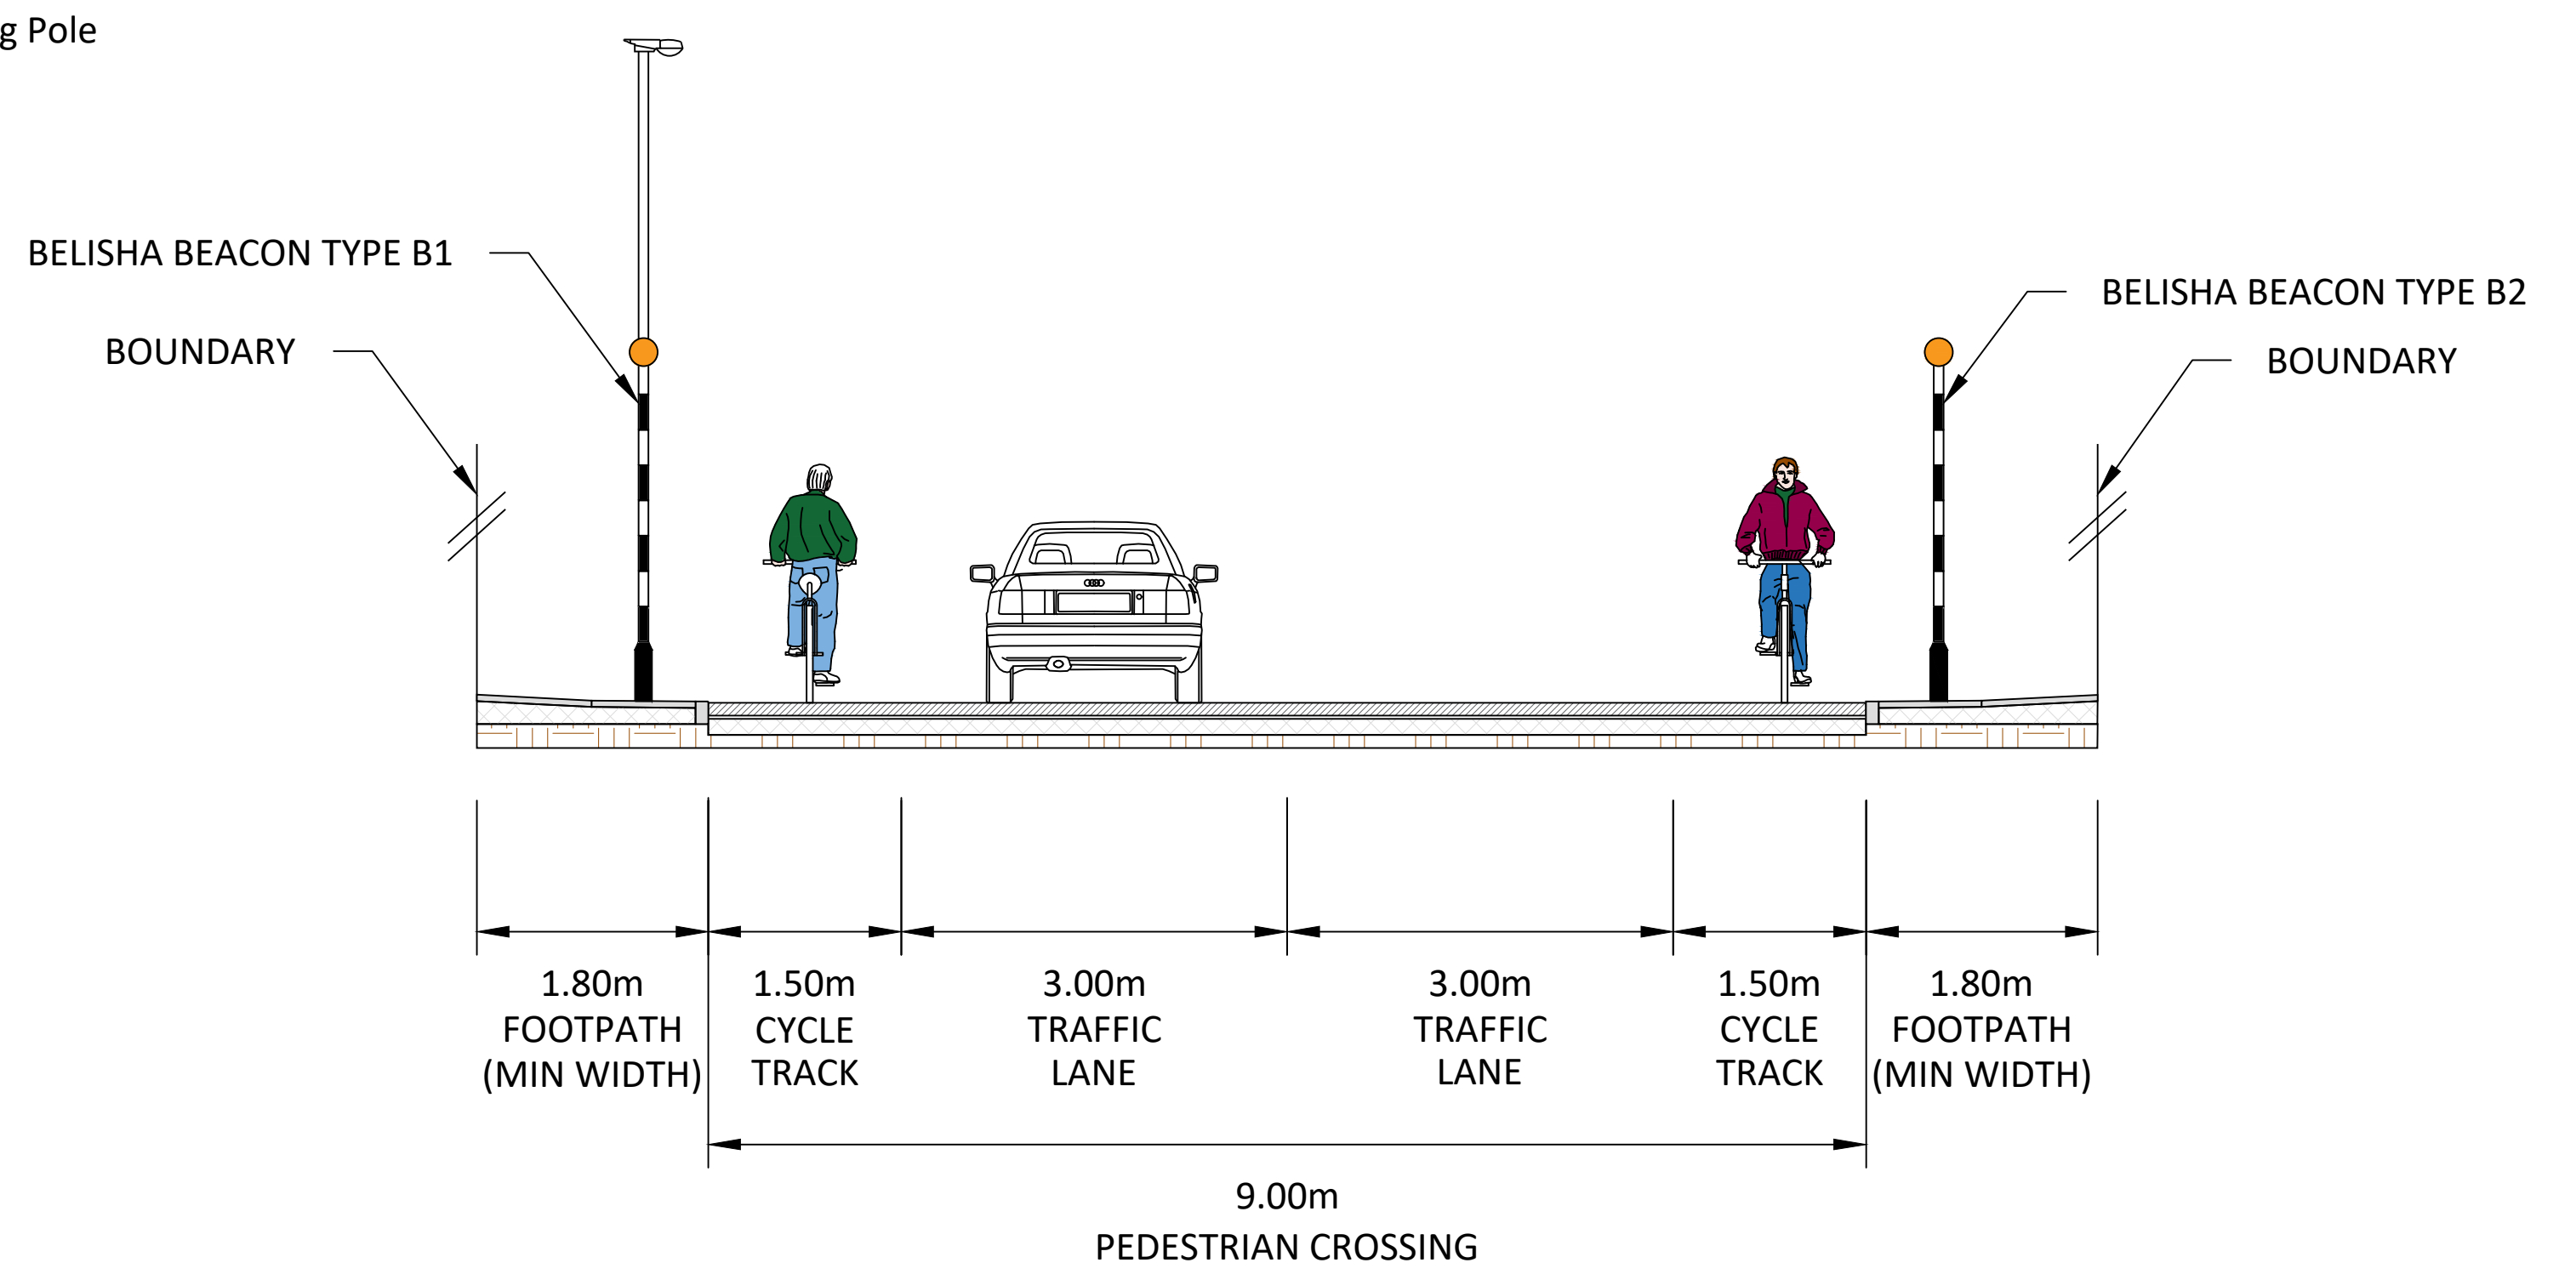


TYPICAL CROSS SECTION C-C
1:50

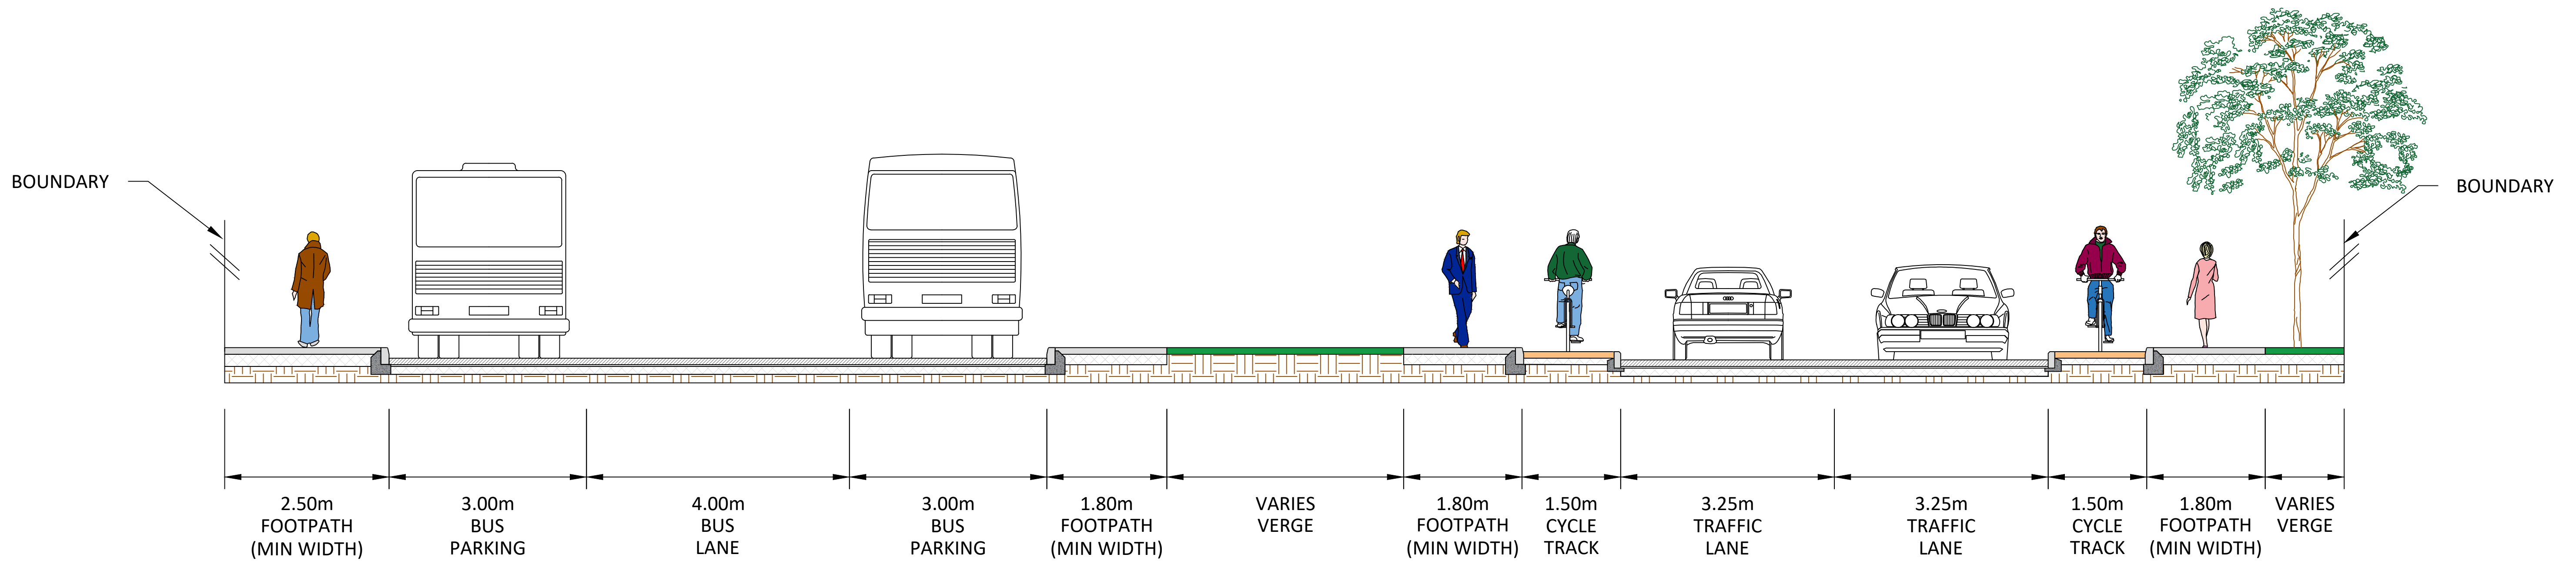


TYPICAL CROSS SECTION B-B
1:50

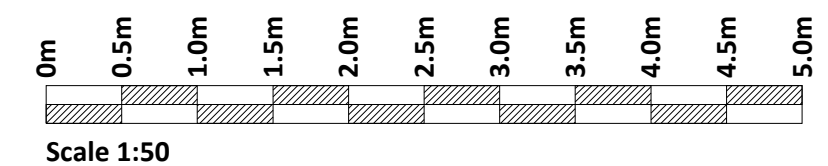


Rev.	Description	App By	Date
A	ISSUE FOR DISCUSSION	GF	26.07.22
B	ISSUE FOR APPROVAL	GF	03.08.22
C	ISSUE FOR APPROVAL	GF	31.08.22
D	ISSUE FOR APPROVAL	GF	24.11.22
E	ISSUE FOR PLANNING	GF	05.12.22

PROJECT	R498 ACTIVE TRAVEL PROJECT AT CASTLEMEADOWS, THURLES			CLIENT	 <div>Comhairle Contae Thiobraid Árann Tipperary County Council</div>					
SHEET	TYPICAL CROSS SECTIONS			Date	26.07.22	Project number	P22-089	Scale (@ A1-)	1:50	
				Drawn by	LX	Drawing Number			P22-089-0200-0004	Rev
				Checked by	PW					E

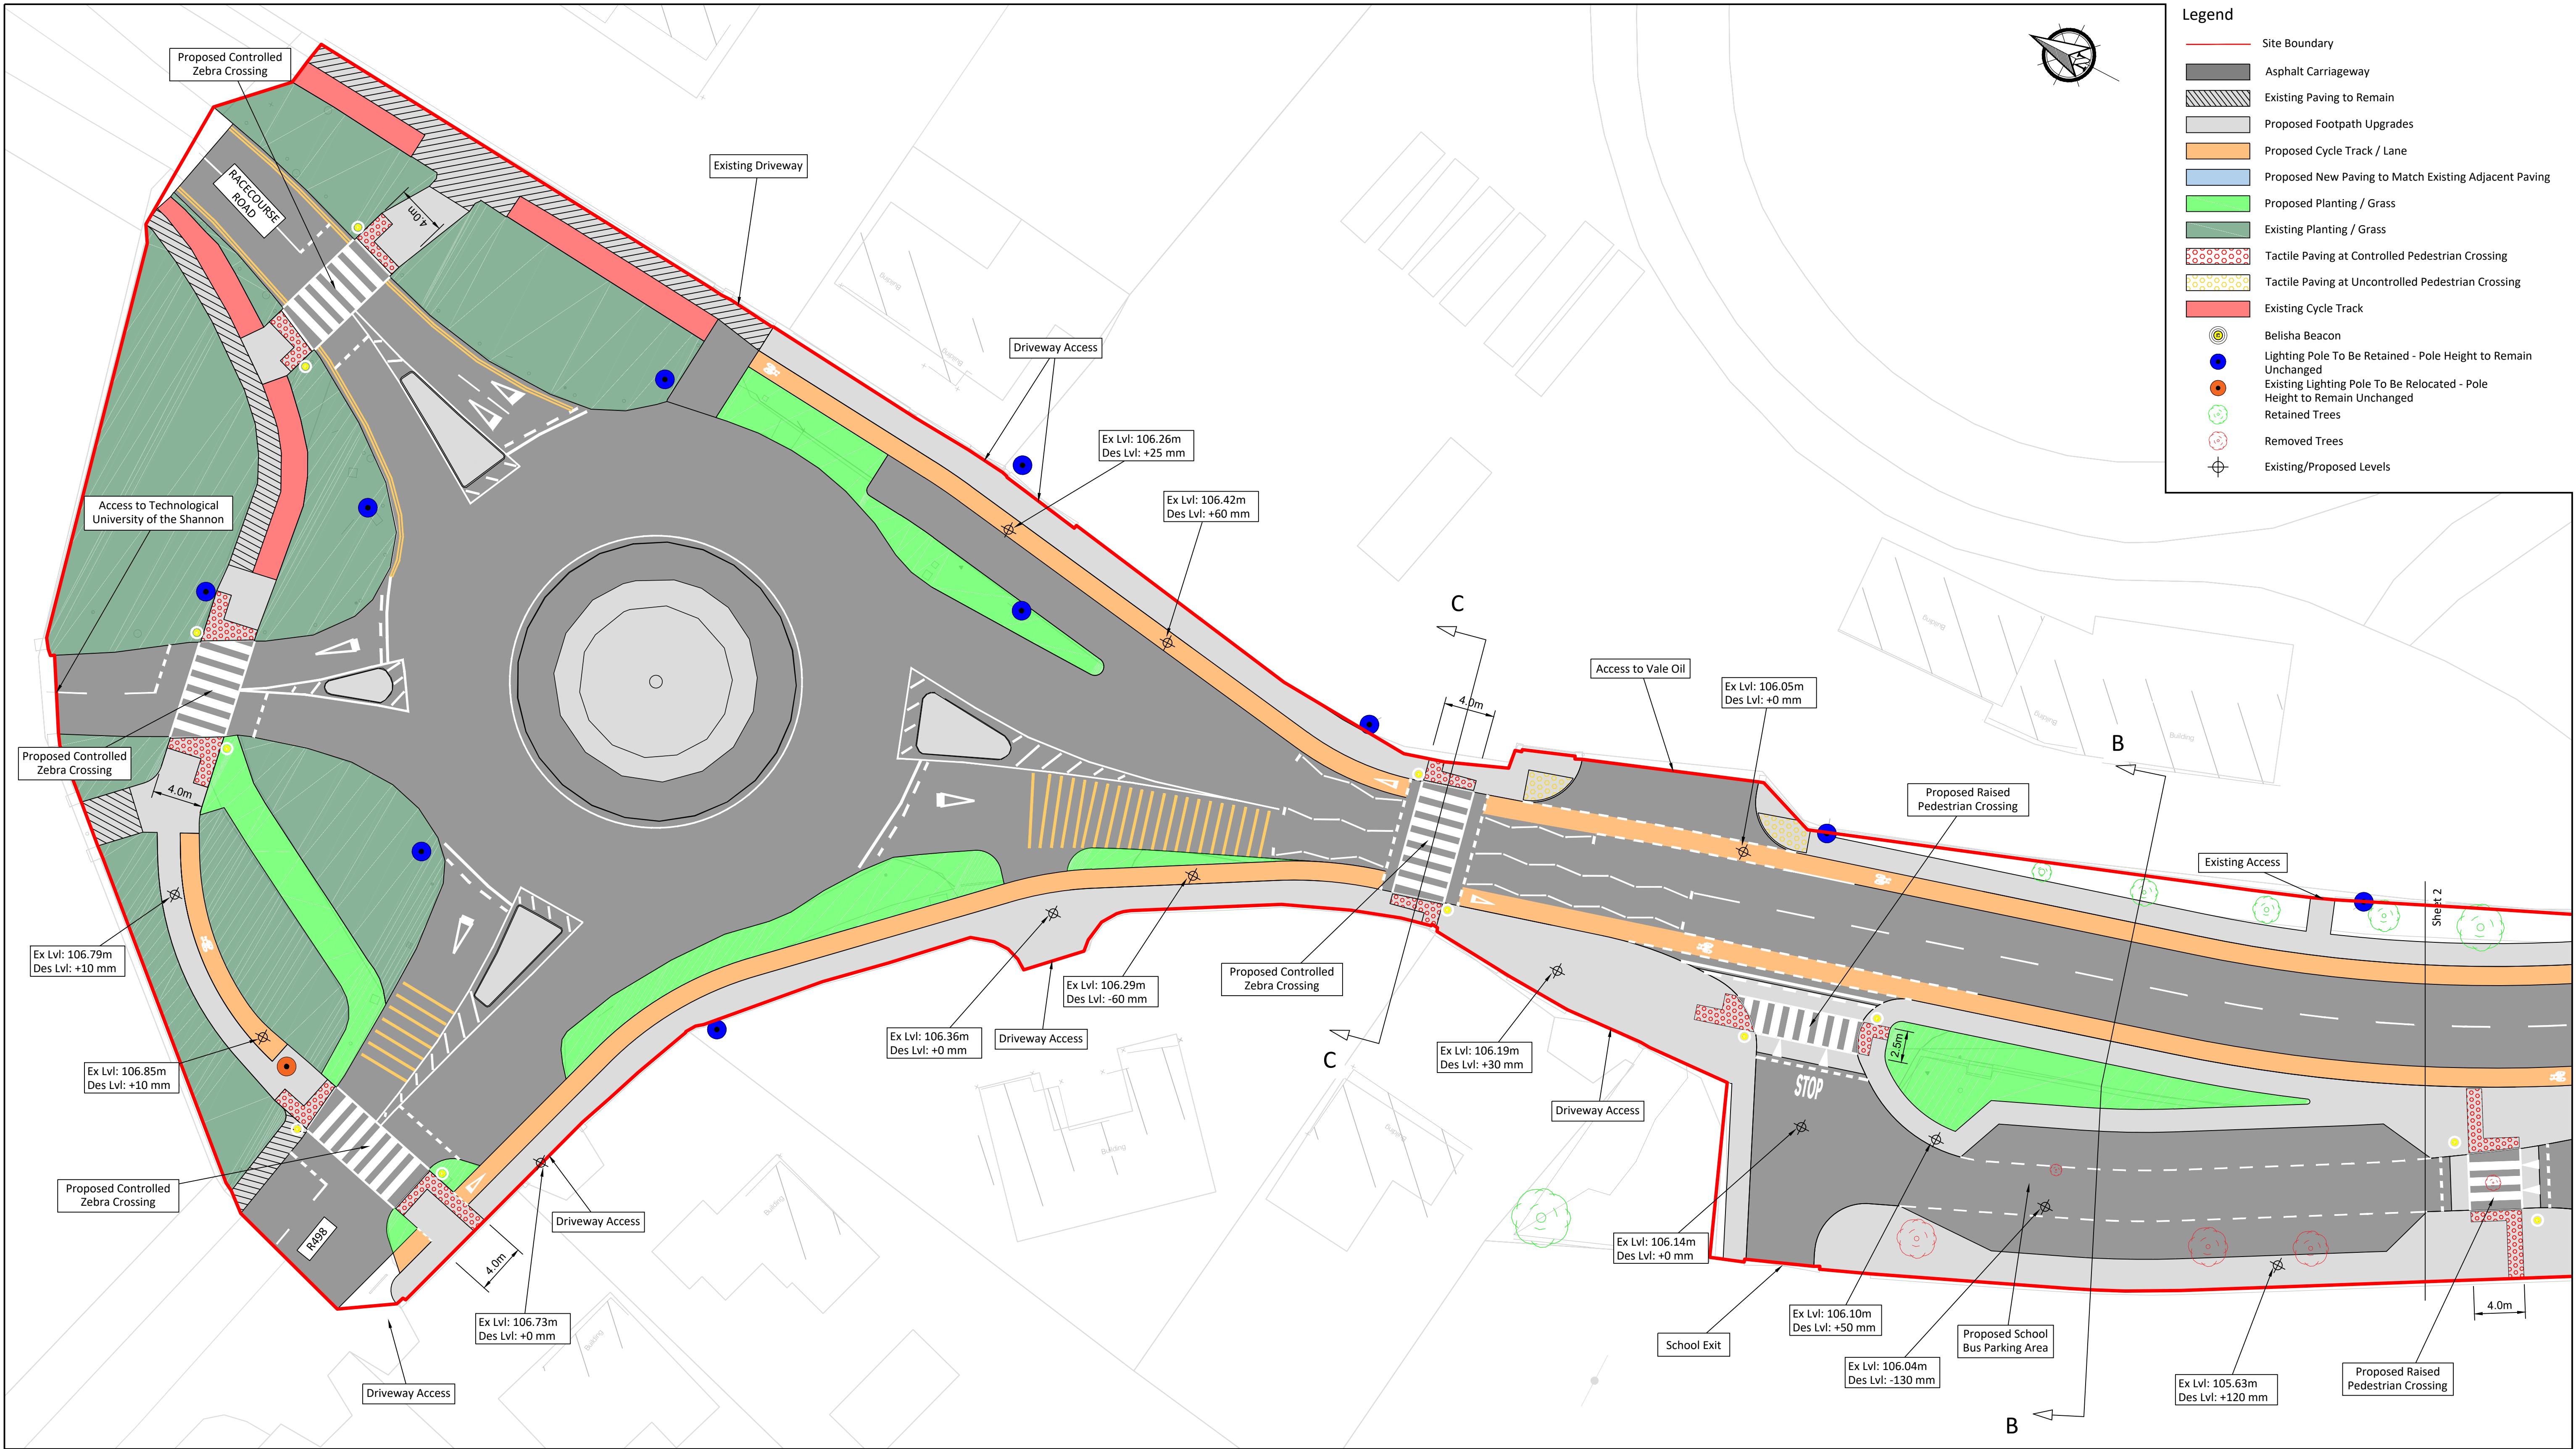


VIEW 1
Scale 1:250

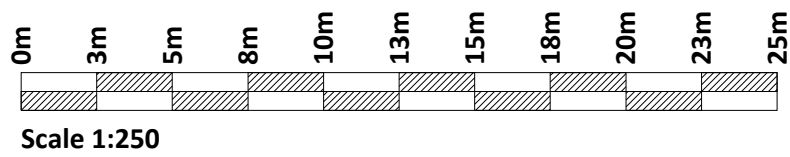


Rev.	Description	App By	Date
A	ISSUE FOR DISCUSSION	GF	26.07.22
B	ISSUE FOR APPROVAL	GF	03.08.22
C	ISSUE FOR APPROVAL	GF	31.08.22
D	ISSUE FOR APPROVAL	GF	24.11.22
E	ISSUE FOR PLANNING	GF	05.12.22

PROJECT	CLIENT		
R498 ACTIVE TRAVEL PROJECT AT CASTLEMEADOWS, THURLES	Comhairle Contae Thiobraid Árann Tipperary County Council		
SHEET	Date	Project number	Scale (@ A1-)
PLAN VIEW OF PRELIMINARY DESIGN SHEET 1 OF 2	26.07.22	P22-089	1:250
	Drawn by LX	Drawing Number	Rev
	Checked by PW	P22-089-0200-0005	E

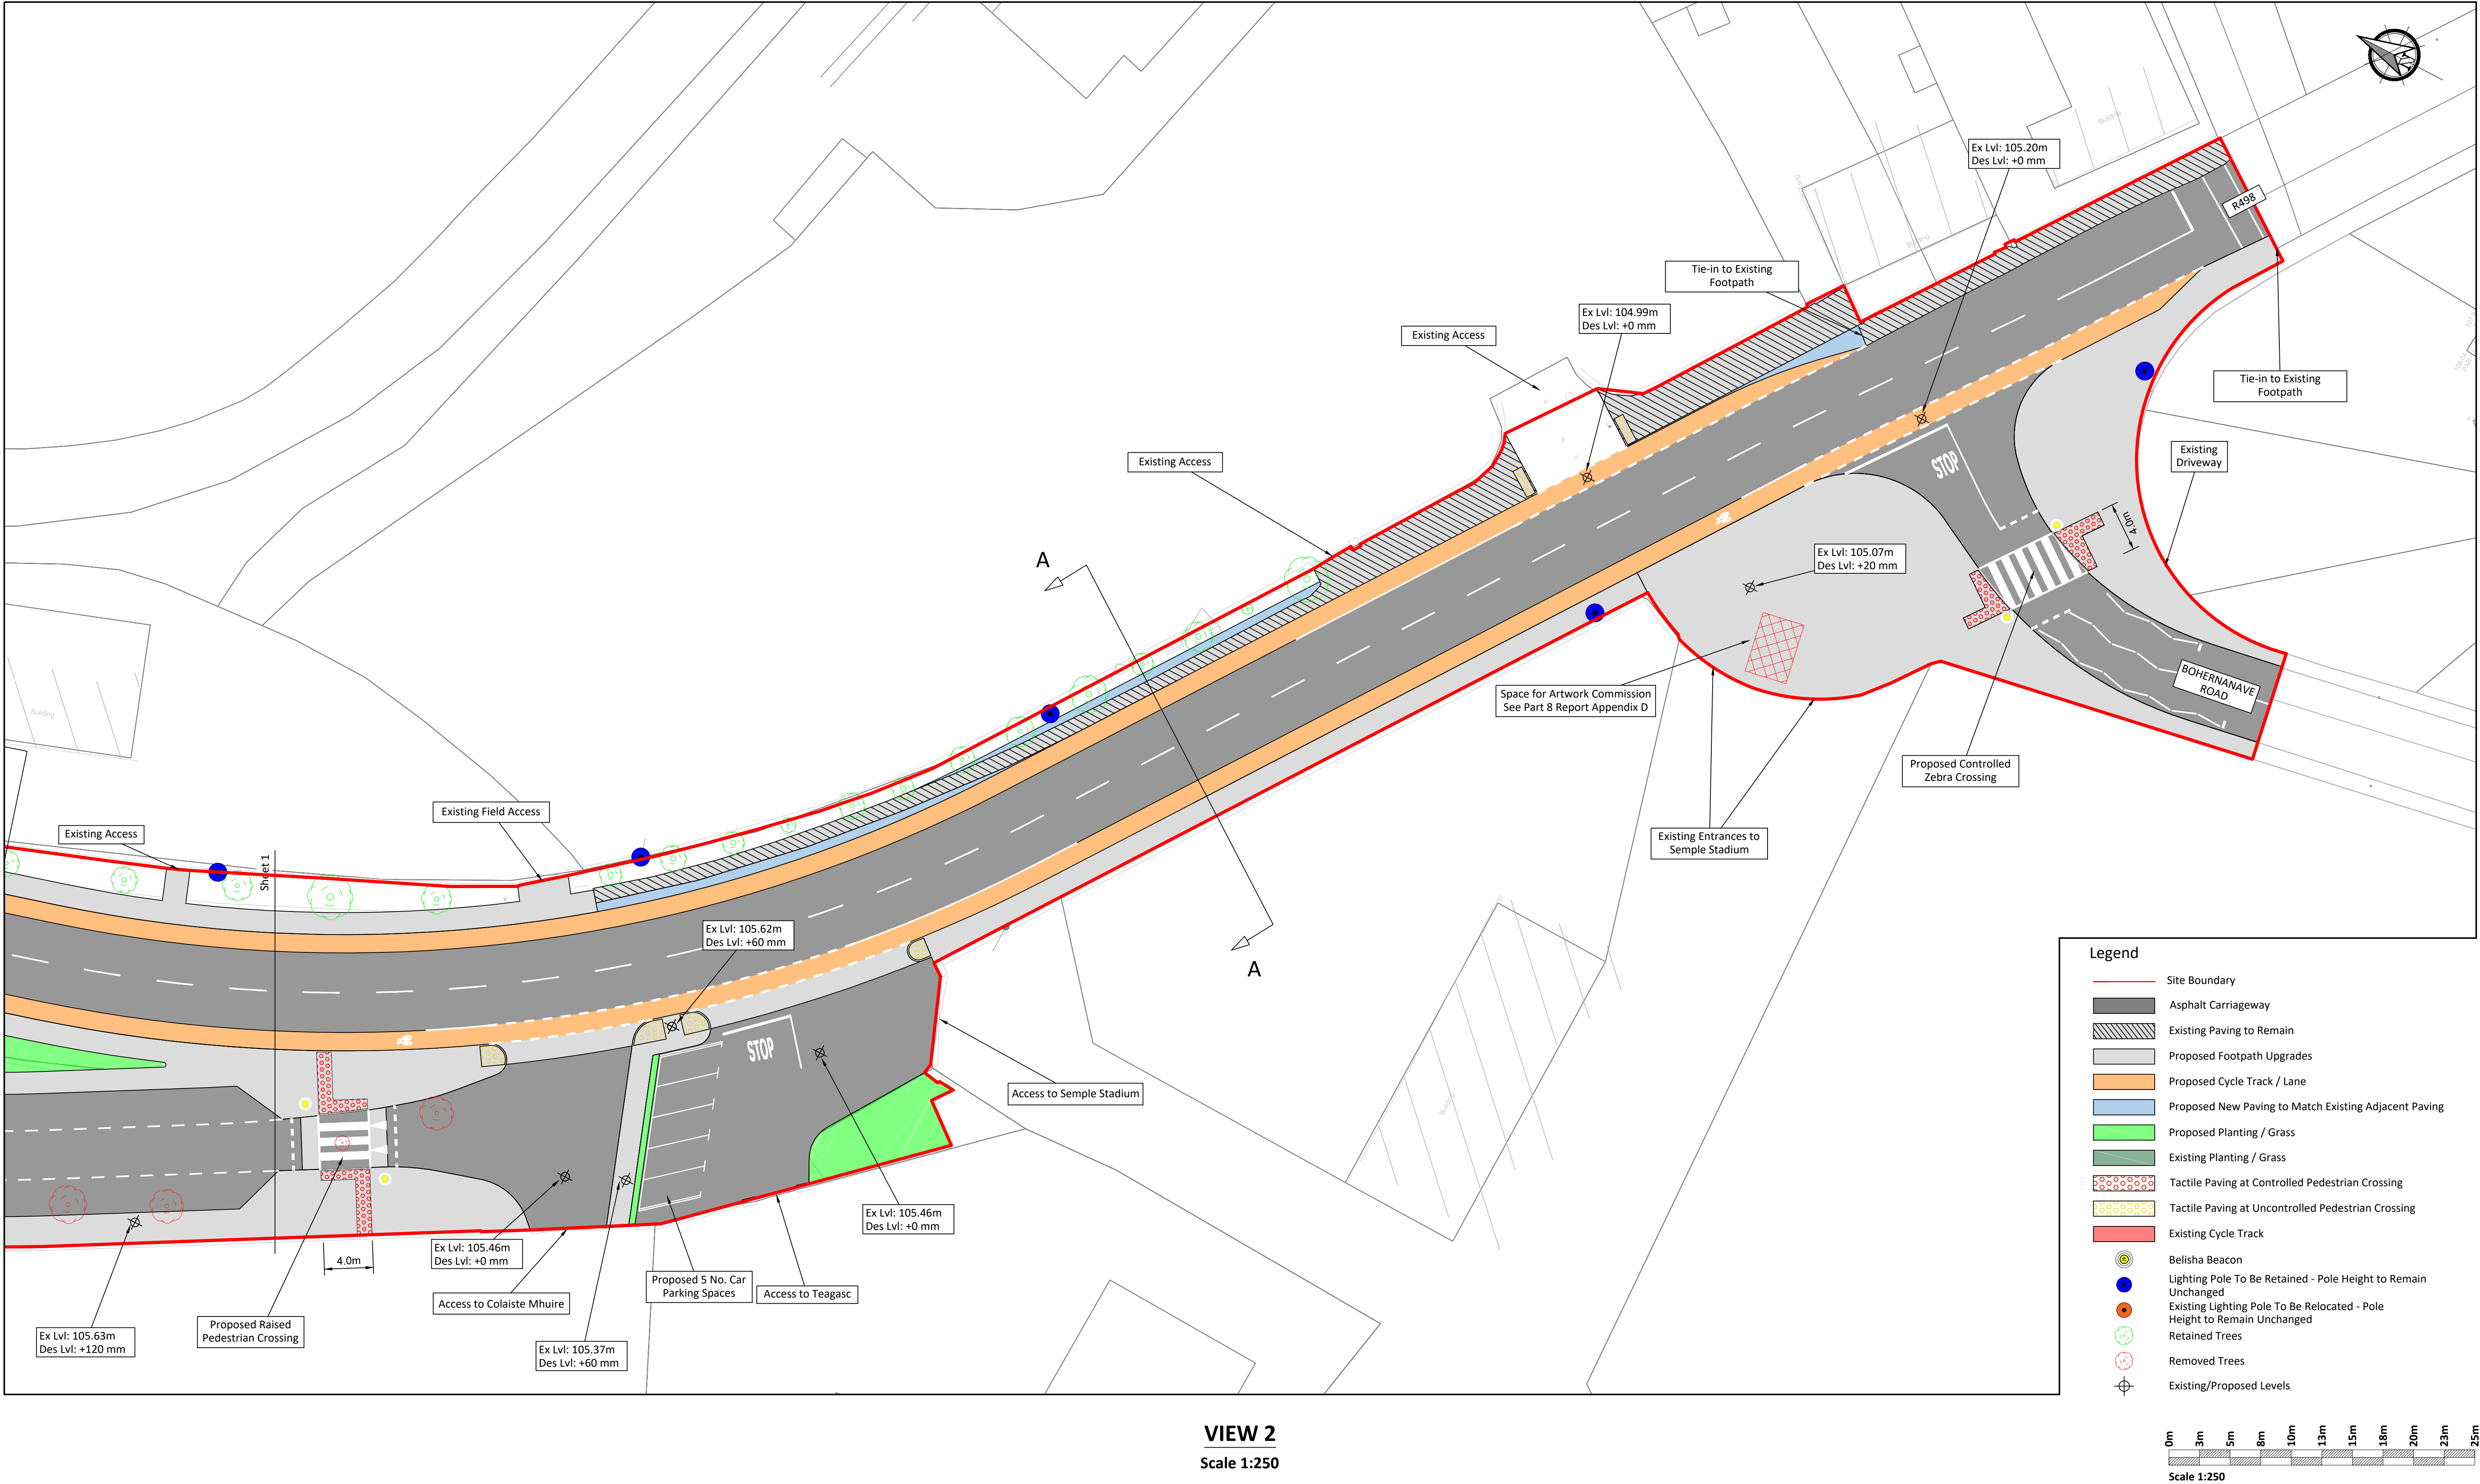

Rev.	Description	App By	Date
A	ISSUE FOR DISCUSSION	GF	26.07.22
B	ISSUE FOR APPROVAL	GF	03.08.22
C	ISSUE FOR APPROVAL	GF	31.08.22
D	ISSUE FOR APPROVAL	GF	24.11.22
E	ISSUE FOR PLANNING	GF	05.12.22

PROJECT	CLIENT		
R498 ACTIVE TRAVEL PROJECT AT CASTLEMEADOWS, THURLES	 Comhairle Contae Thiobraid Árann Tipperary County Council		
SHEET	PLAN VIEW OF PRELIMINARY DESIGN SHEET 2 OF 2	Date 26.07.22	Project number P22-089
		Drawn by LX	Drawing Number P22-089-0200-0006
		Checked by PW	Scale (@ A1-) 1:250
			Rev E