


EXISTING SERVICES LEGEND:
 SURFACE WATER
 WATERMAIN
 FOUL

LEGEND:
 PROPOSED SURFACE WATER
 PROPOSED WATERMAIN
 PROPOSED FOUL
 PROPOSED SLUICE VALVE
 PROPOSED METER

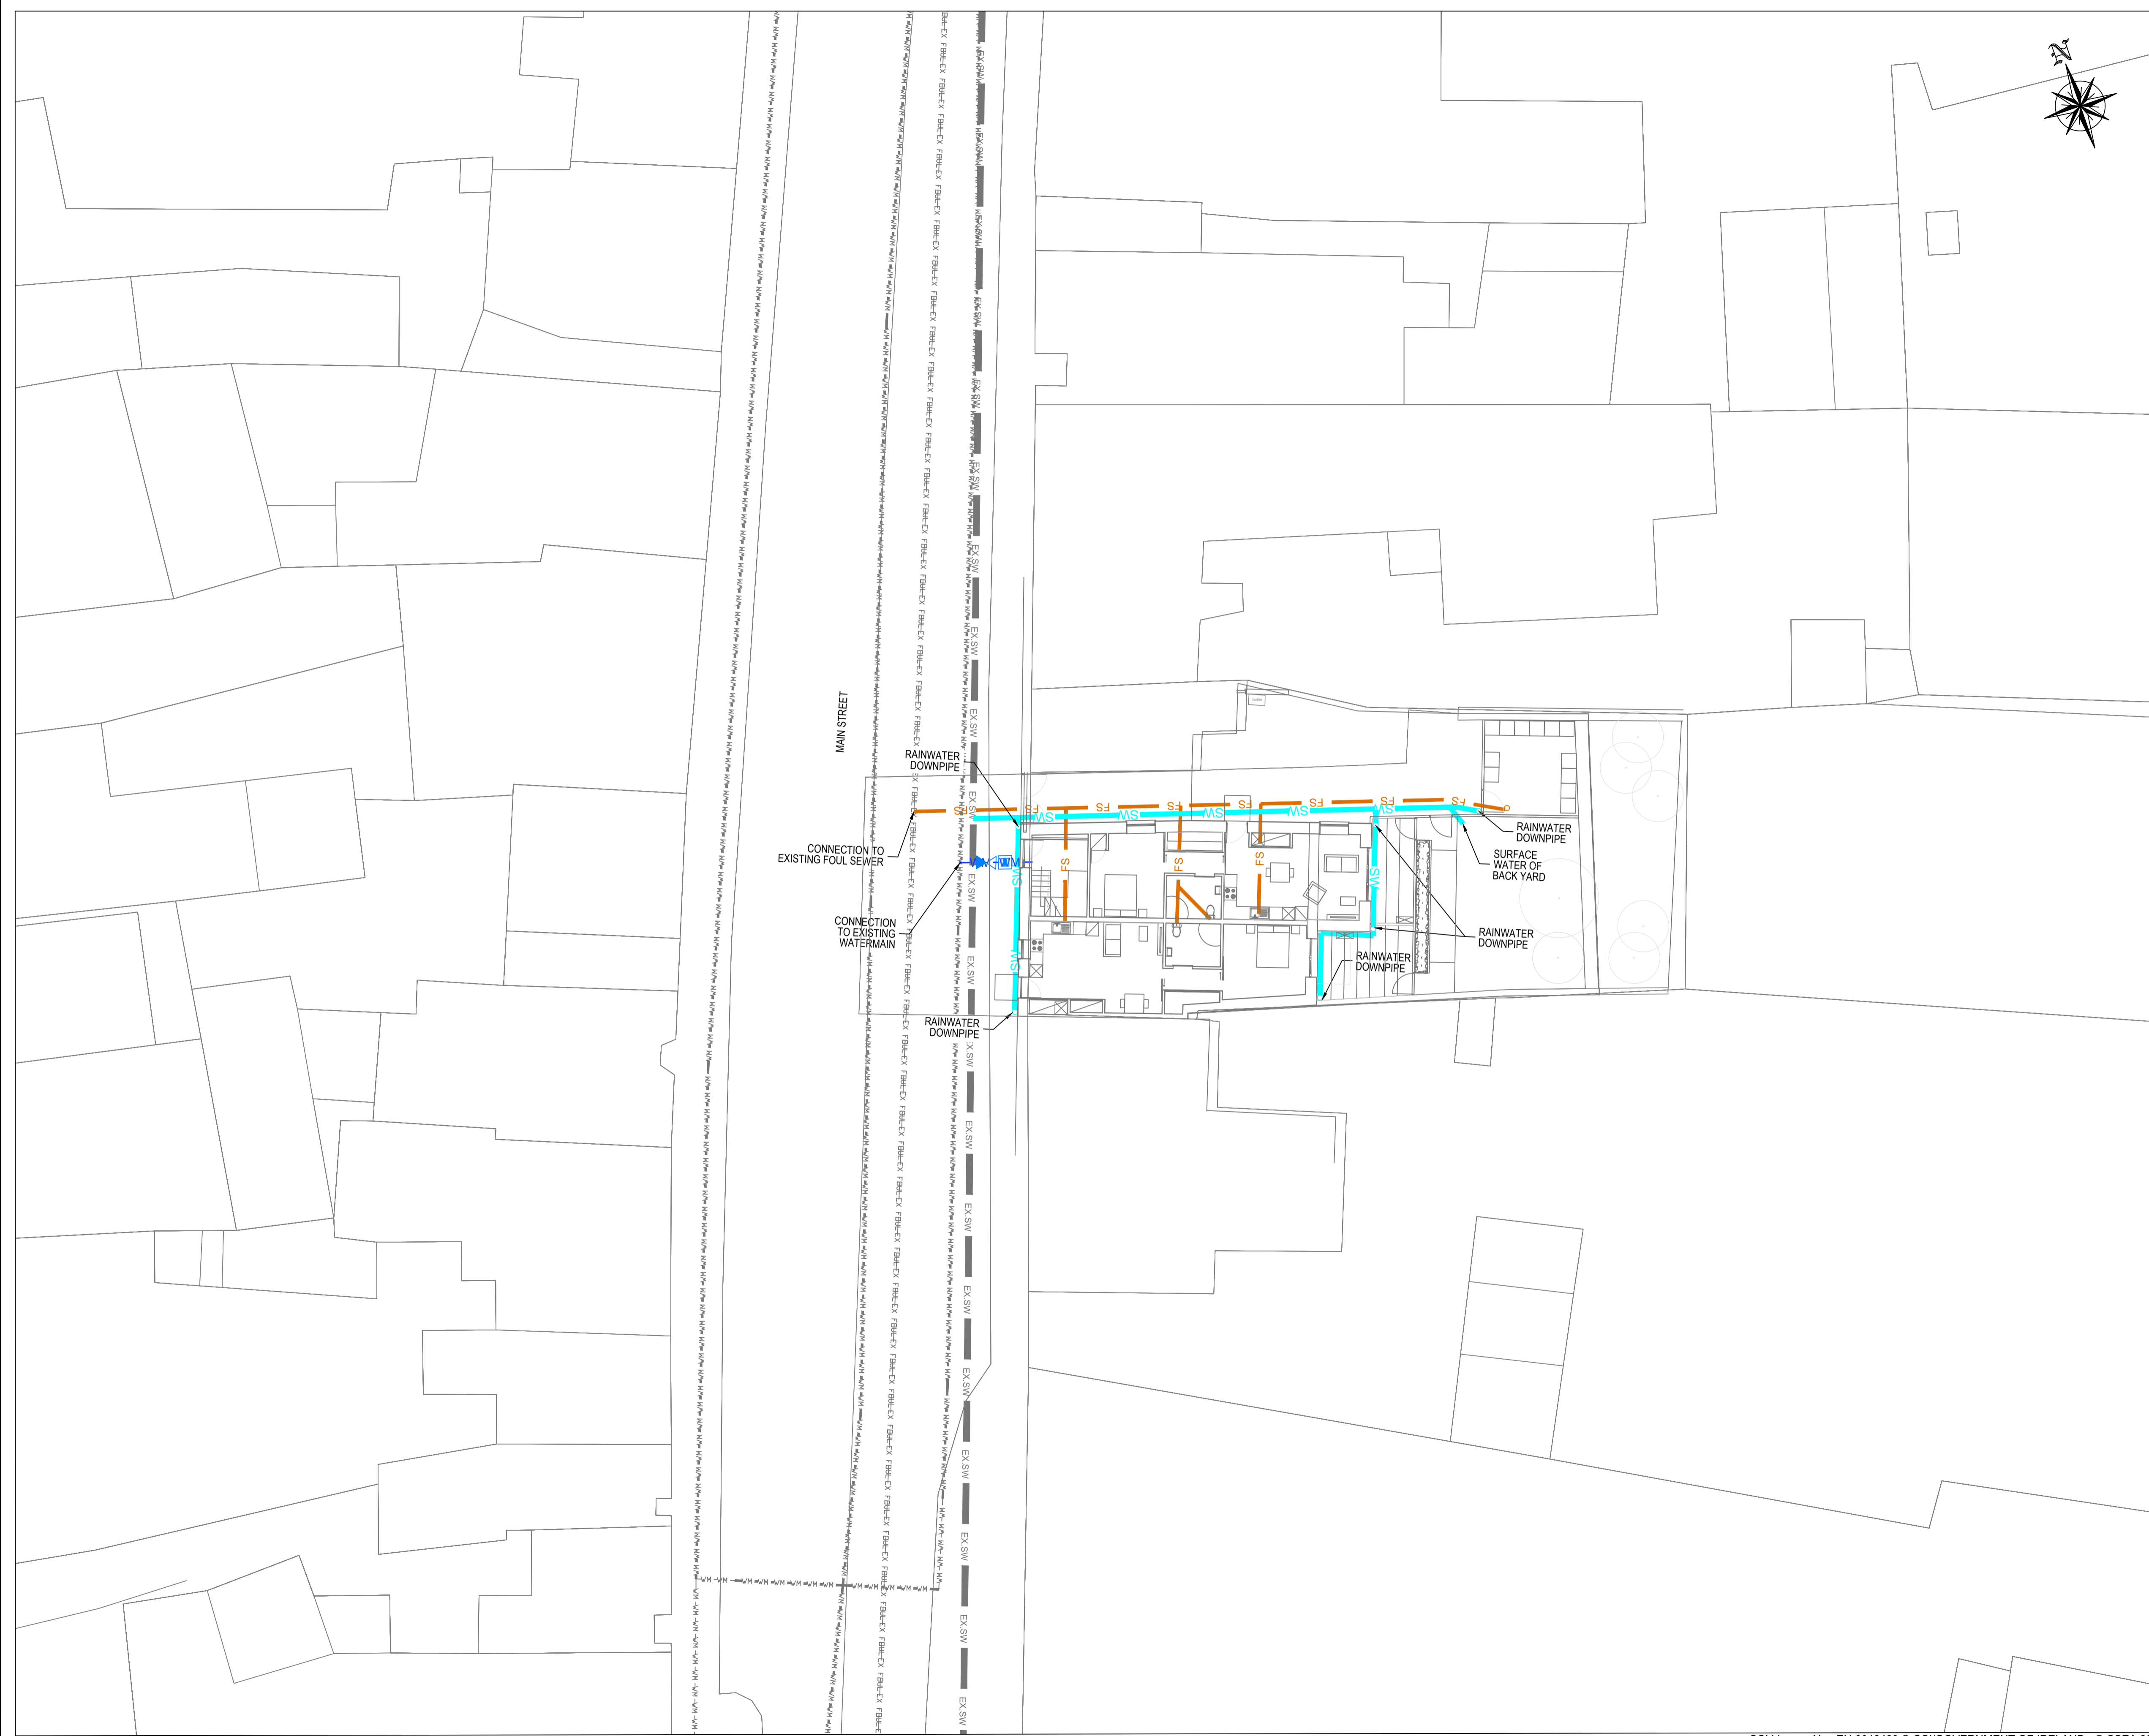

P02	LAYOUT UPDATE	GG	RG	17/05/24
P01	FOR PLANNING	PS	RG	24/08/23
Rev	Description	Drawn	Checked	Date



Clifton Scannell Emerson Associates
 Consulting Engineers,
 3rd Floor The Highline,
 Bakers Point, Pottery Road,
 Dun Laoghaire, Co. Dublin,
 Ireland, A96 KW29
 T: +353 1 288 5006
 F: +353 1 283 3466
 E: info@csea.ie
 W: www.csea.ie

Client **LEITRIM COUNTY COUNCIL**
 Project **BALLINAMORE & KILTYCLOGHER RESIDENTIAL PROJECTS**
 Dwg. Title **BALLINAMORE PROPOSED SERVICES**

Drawn By **PS** Date **JUNE 2023** **23_015**
 Checked By **RG** Scale **1:150 @ A1** CSEA Job No.

Project Code Originator Zone/Phase Level Type Role Dwg. No.
23_015 - CSE - GEN - XX - DR - C - 1005

S2 **PLANNING**
 Status Code Suitability Description

P01 **PLANNING**
 Revision Project Status