



Legend

- Indicates New Concrete Footpath
- Indicates Drop Kerb Located at Property Entrance
- Indicates Pedestrian Footway on Existing Surface Highlighted with Road Markings
- Indicates New Timber Post and Tension Mesh Boundary Fence along with new native hedging . See RCD/300/21 Attached With Drawings
- Indicates Location of Site Notices
- Indicates Road Levels
- Indicates 225mmn Surface Water Pipe with Gullies
- Indicates Location of New Hedging

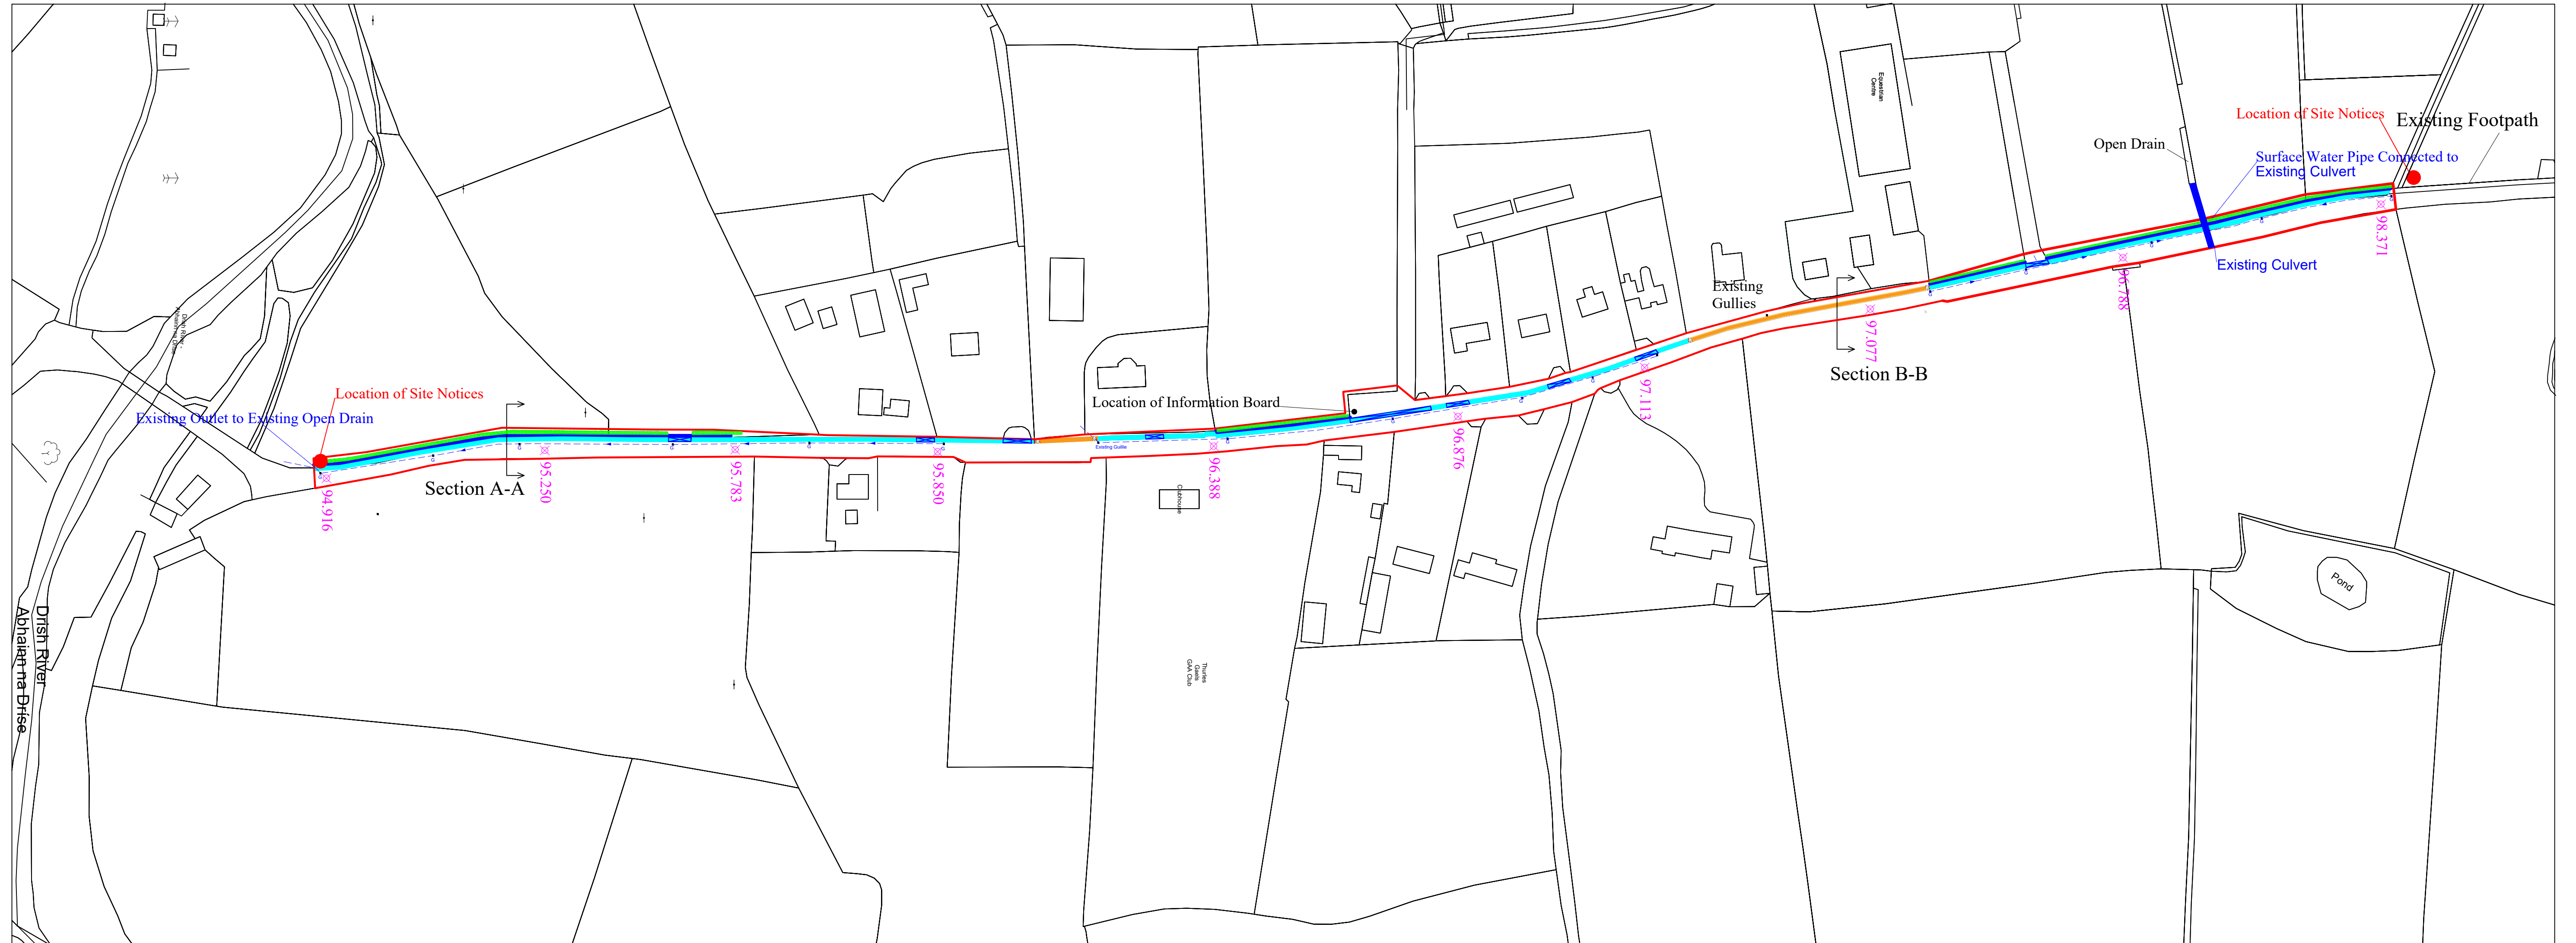

Date : November 2023	Checked : Thomas Duffy
Scale : 1:1500 @ A1	Approved : Sharon Scully
Surveyed : Tony O'Mara	Drawing No. : 2
Drawn : Tony O'Mara	Revision : 0

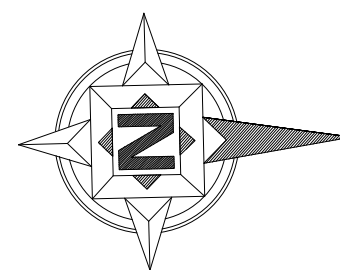

Project :	Mill Road Footpath
DWG Title :	SITE LAYOUT MAP
File Location :	

Thurles Municipal District
Tipperary County Council
 Slievenamon Road, Thurles, Co. Tipperary.

