


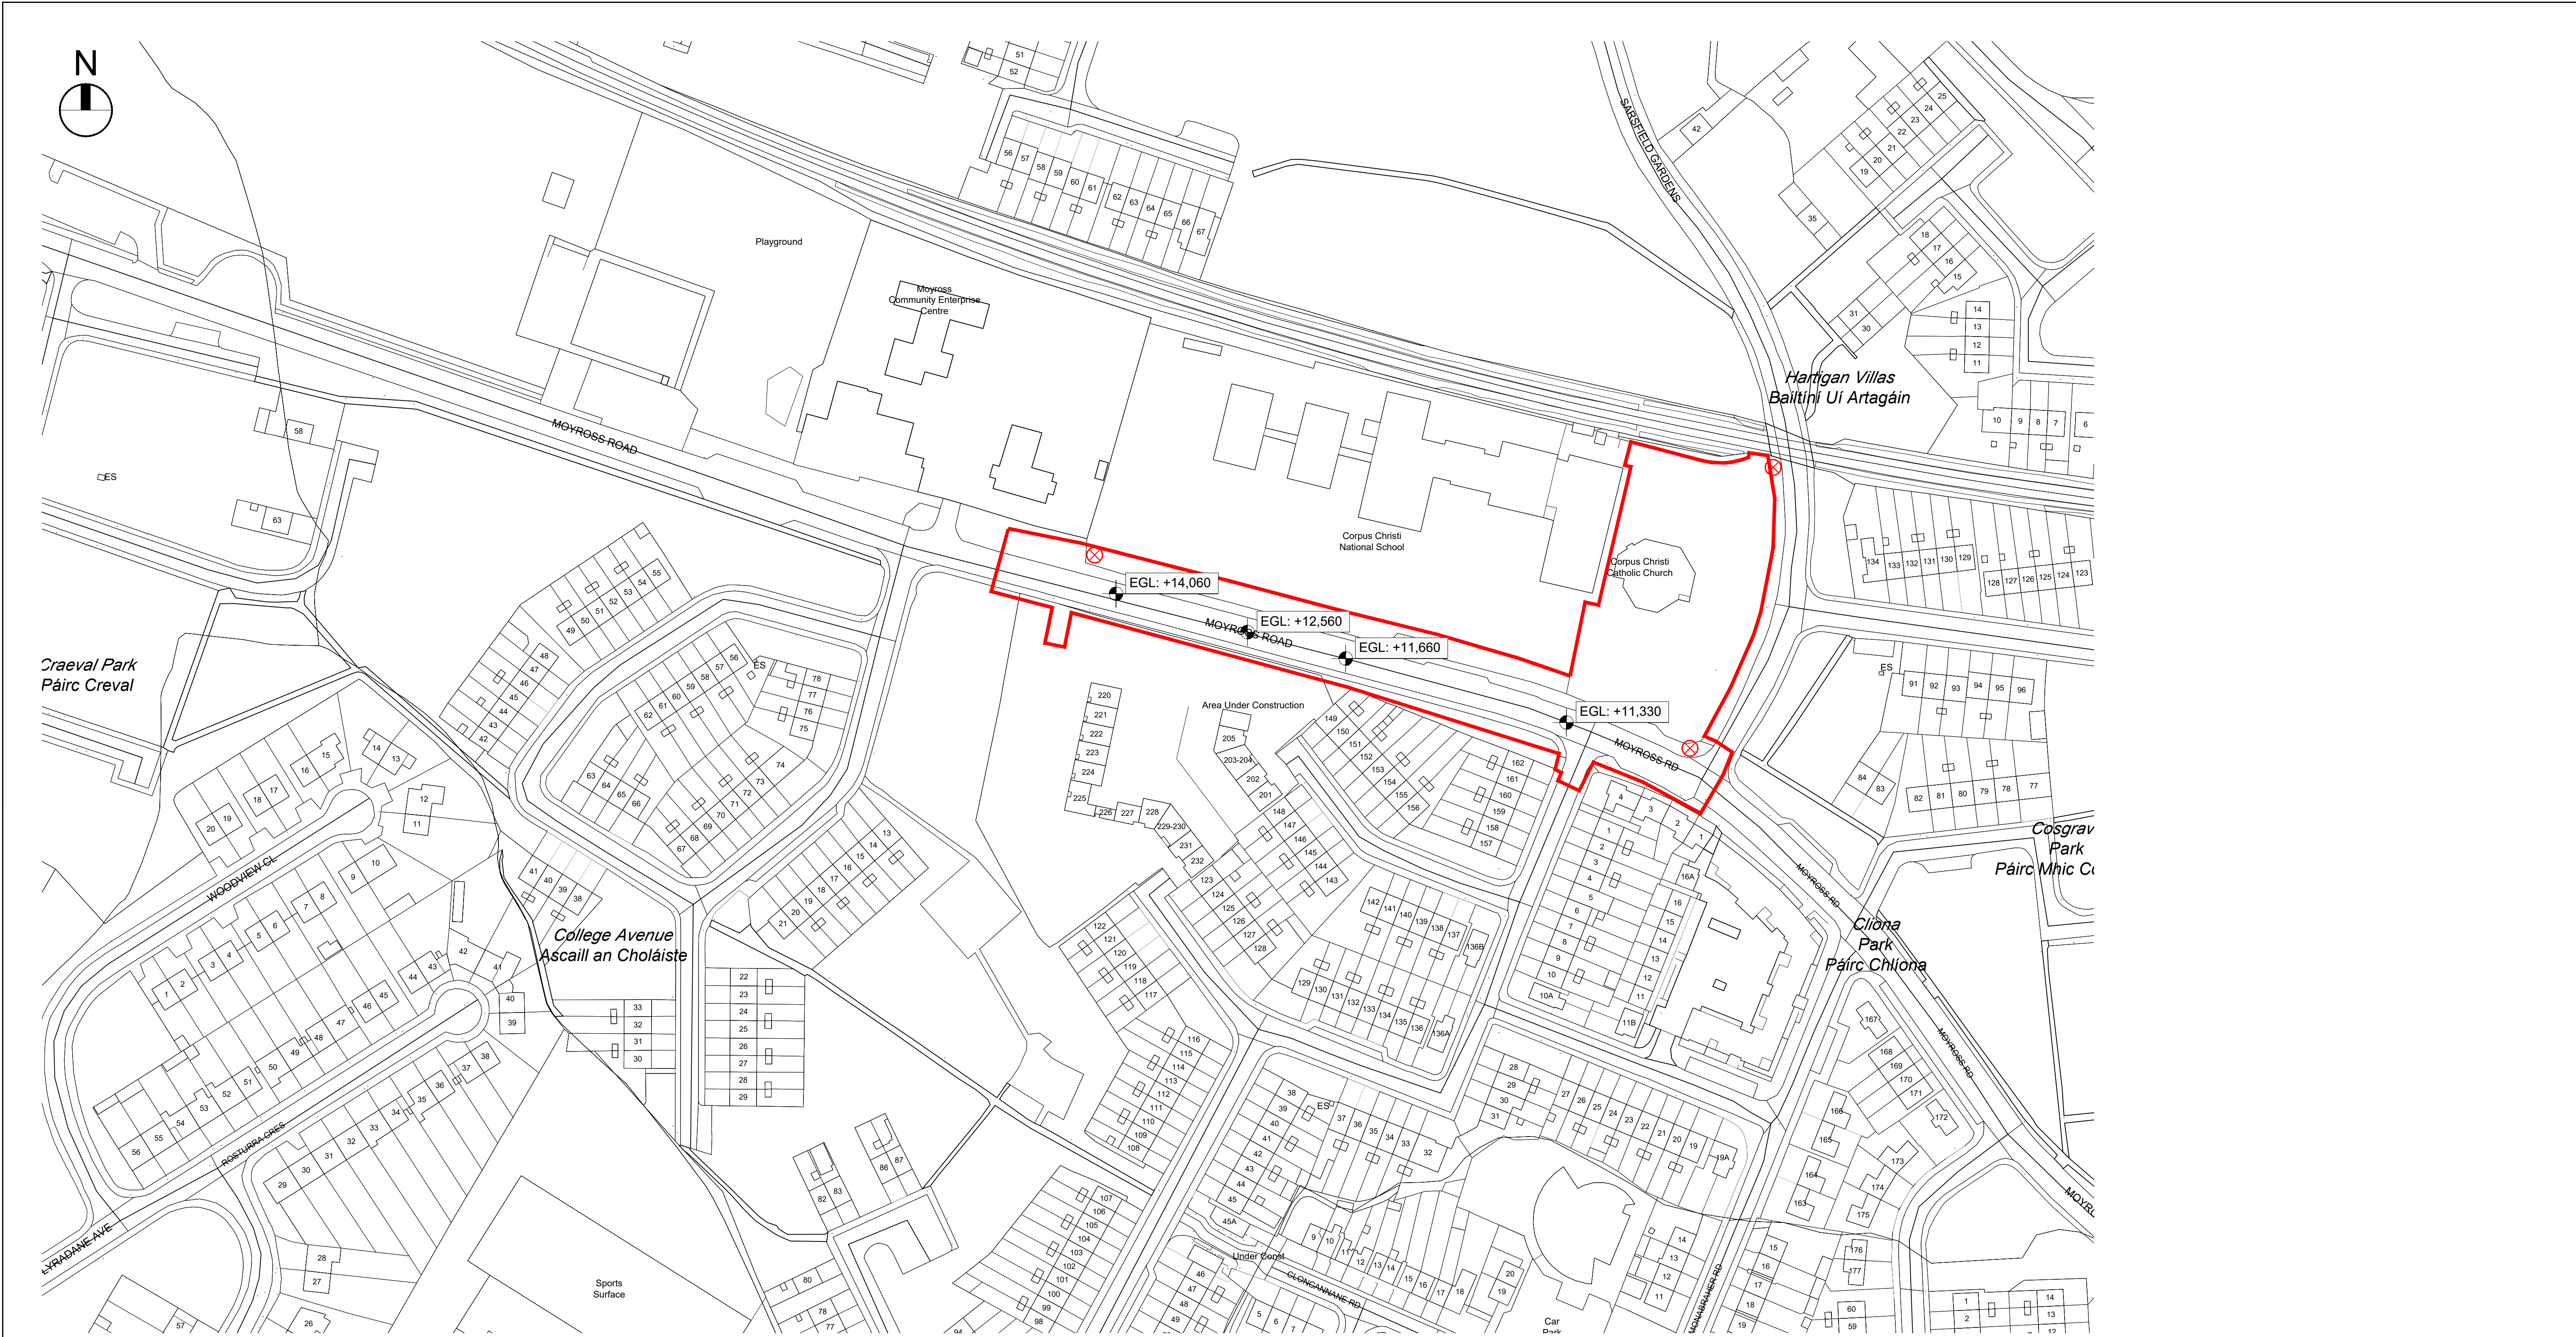

A1.OS.1
01 Site Location Map
1:1,000 @ A1

0 10m 50m 100m
5m 20m

LEGEND

Extent of Site Boundary
Outlined Thus

Position of Site Notion
Indicated Thus

NOTES

This drawing has been prepared for the following purpose only:

It should not be used, nor information contained therein be relied upon, for any other purpose whatsoever.

All drawings to be read in conjunction with all other related documents and other consultants drawings and documentation. Architects to be informed immediately of any discrepancies before work proceeds.

© COPYRIGHT

This drawing and any design hereon is copyright of **Deaton Lysaght Architects** and must not be reproduced in whole or in part without their express written consent.

DIMENSIONS

Figured dimensions only to be taken from this drawing. All dimensions to be checked on site. Architects to be informed immediately of any discrepancies before work proceeds.

Revisions:		
No:	Revision:	Date:
A	For Part 8	2024.02.19
B	For Part 8	2024.02.20
C	For Part 8	2024.02.21

Specification:	

 **Comhairle Cathrach
& Contae Luimnigh**

**Limerick City
& County Council**

Project:
Moyross Avenue
Realignment at School


Client:
Limerick City & County Council

Drawing Title: Site Location Map			
Scale:	Drawing No.:	Rev:	
As Shown	CPP4 - A1.OS.1	*	
Drawn by:	Checked by:	Date:	
SF		21-Feb-24	

DEATON LYSAGHT ARCHITECTS 44 SOUTH RICHMOND STREET, DUBLIN 5, D02 T284 Tel: 353 1 4754960 mail@dlarch.ie www.deatonlysaght.ie	 JFOC ARCHITECTS 314 GREENMOUNT HOUSE HARDUP'S CROSS DUBLIN 6W D06 X008 Tel: 353 1 453 0277 info@jfocarchitects.com www.jfocarchitects.com
--	--



REVISION SCHEDULE					
REV. NO.	REV. DESCRIPTION	REV. DATE	DRAWN	CHECKED	
D02	TOPO SURVEY ADDED	12/10/2023	JP	JP	
D3	UPDATED ALIGNMENT	14/11/2023	BD	JP	
D4	UPDATED ALIGNMENT	09/02/2024	BD	JP	
D5	UPDATED ALIGNMENT	20/02/2024	BD	JP	
D6	SITE BOUNDARY ADDED	20/02/2024	BD	JP	
D7	UPDATED CHURCH ENTRANCE	20/02/2024	BD	JP	
P1	PART 8 APPLICATION	21/02/2024	BD	JP	
P2	EXISTING PARKING RETAINED	21/02/2024	BD	JP	
P3	UPDATED ROAD MARKINGS	21/02/2024	BD	JP	

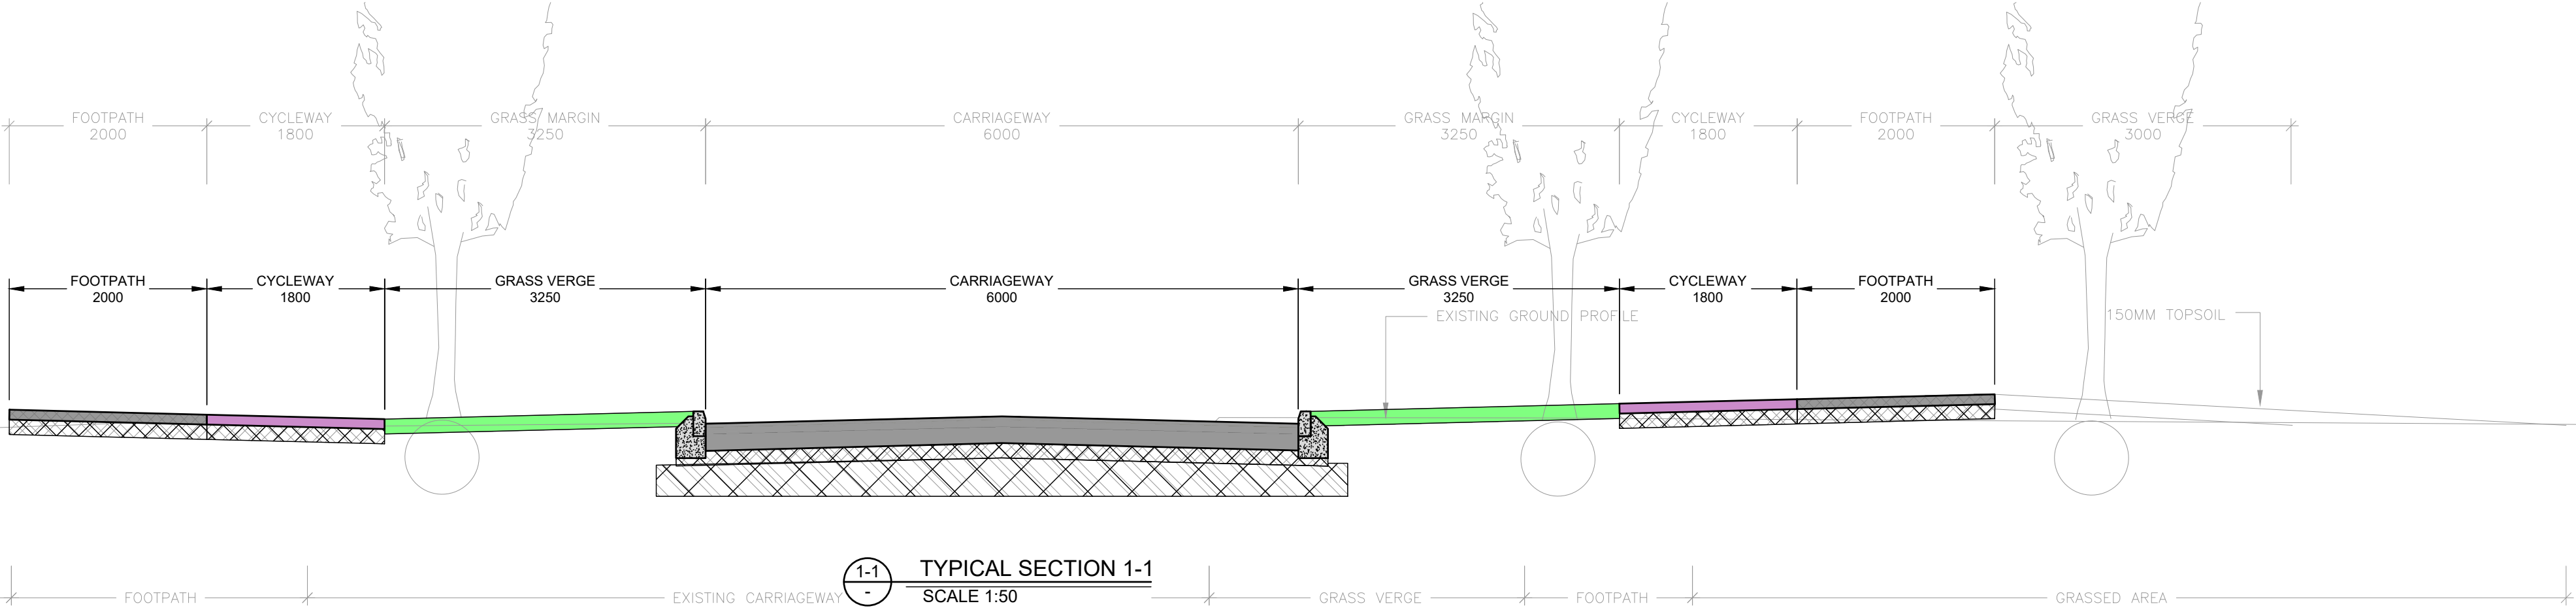

LEGEND:	
	FINISH TYPE 1: CARRIAGEWAY
	FINISH TYPE 2: BUS STOP/ PARKING
	FINISH TYPE 3: GRASS VERGE
	FINISH TYPE 4: CYCLE TRACK
	FINISH TYPE 5: FOOTPATH
	FINISH TYPE 6: RAISED JUNCTION
	SITE BOUNDARY

Drawing Stage: PART 8 APPLICATION	Project Details:		Notes										Drawn by:		Checked by:		Approved by:		Date:		CORA CONSULTING ENGINEERS Behan House, 10 Lower Mount Street, Dublin 2. D02 HT71 Tel: +353 1 661 1100 e-mail: info@cora.ie Web: www.cora.ie													
	Site Address:	CLIONA PARK, MOYROSS, Co. LIMERICK											JP		JP		JP		10/10/2023															
	Client:	LIMERICK CITY AND COUNTY COUNCIL											Project Name:				Scale:		Project Number:															
	Architect:	DEATON LYSAGHT ARCHITECTS											CLIONA PARK - PHASE 4				1:500 @ A1		2323															
	M&E Designer:	RENAISSANCE ENGINEERING Ltd.											Drawing Title:				Project:		Originator:		Zone:		Level:		Type:		Discipline:		Drawing No:		Stage:		Revision:	
	Contractor:	-											ROAD ALIGNMENT GENERAL ARRANGEMENT				-		CORA		-		-		DR		C		101		P		03	