

EXISTING SITE INFORMATION


- - - - - SITE BOUNDARY- SUBJECT OF THIS APPLICATION
- - - - - WAYLEAVE- OWNERSHIP OF IDA
- - - - - LINE OF EXISTING FOOTPATH
- - - - - IRISH WATER ASSET- REFER TO ENGINEER REPORT & DRAWINGS FOR DETAILS
- 50M OFFSET FROM ASSET

NOTES

1. All levels are relative to Ordnance Datum Malin Head
2. 50m sq grid relative to Irish Transverse Mercator coordinate reference system
3. Contours are at 0.25m intervals

SYMBOL LEGEND

TP	Telecom Pole
LS	Lamp Standard
Sign	Sign
Camera	Camera
Stay	Stay
Light	Light
GBB	Gas Box
TEB	Telecom Box
CATV	Cable TV Duct
FH	Fire Hydrant
MH	Manhole
GY	Gully
T	Tree
G	Gate
AV	Air Valve
WV	Water Valve
V	Valve
RH	Ridge Height
FF	Finished Floor
CH	Coping Height
EP	ESB Pole
TL	Traffic Light
T Sign	Traffic Sign
B	Bollard
Post	Post
Bn	Bin
Gas	Gas
ESB Duct	ESB Duct
ESBB	ESB Box
SR	Service
ER	Earth Rod
A3	A3
D	Drain
Bush/Shrub	Bush/Shrub
Pipe	Pipe
SV	Sluice Valve
WM	Water Meter
SS	Spot Height
EH	Eaves Height
RF	Roof Height
BH	Boundary Height

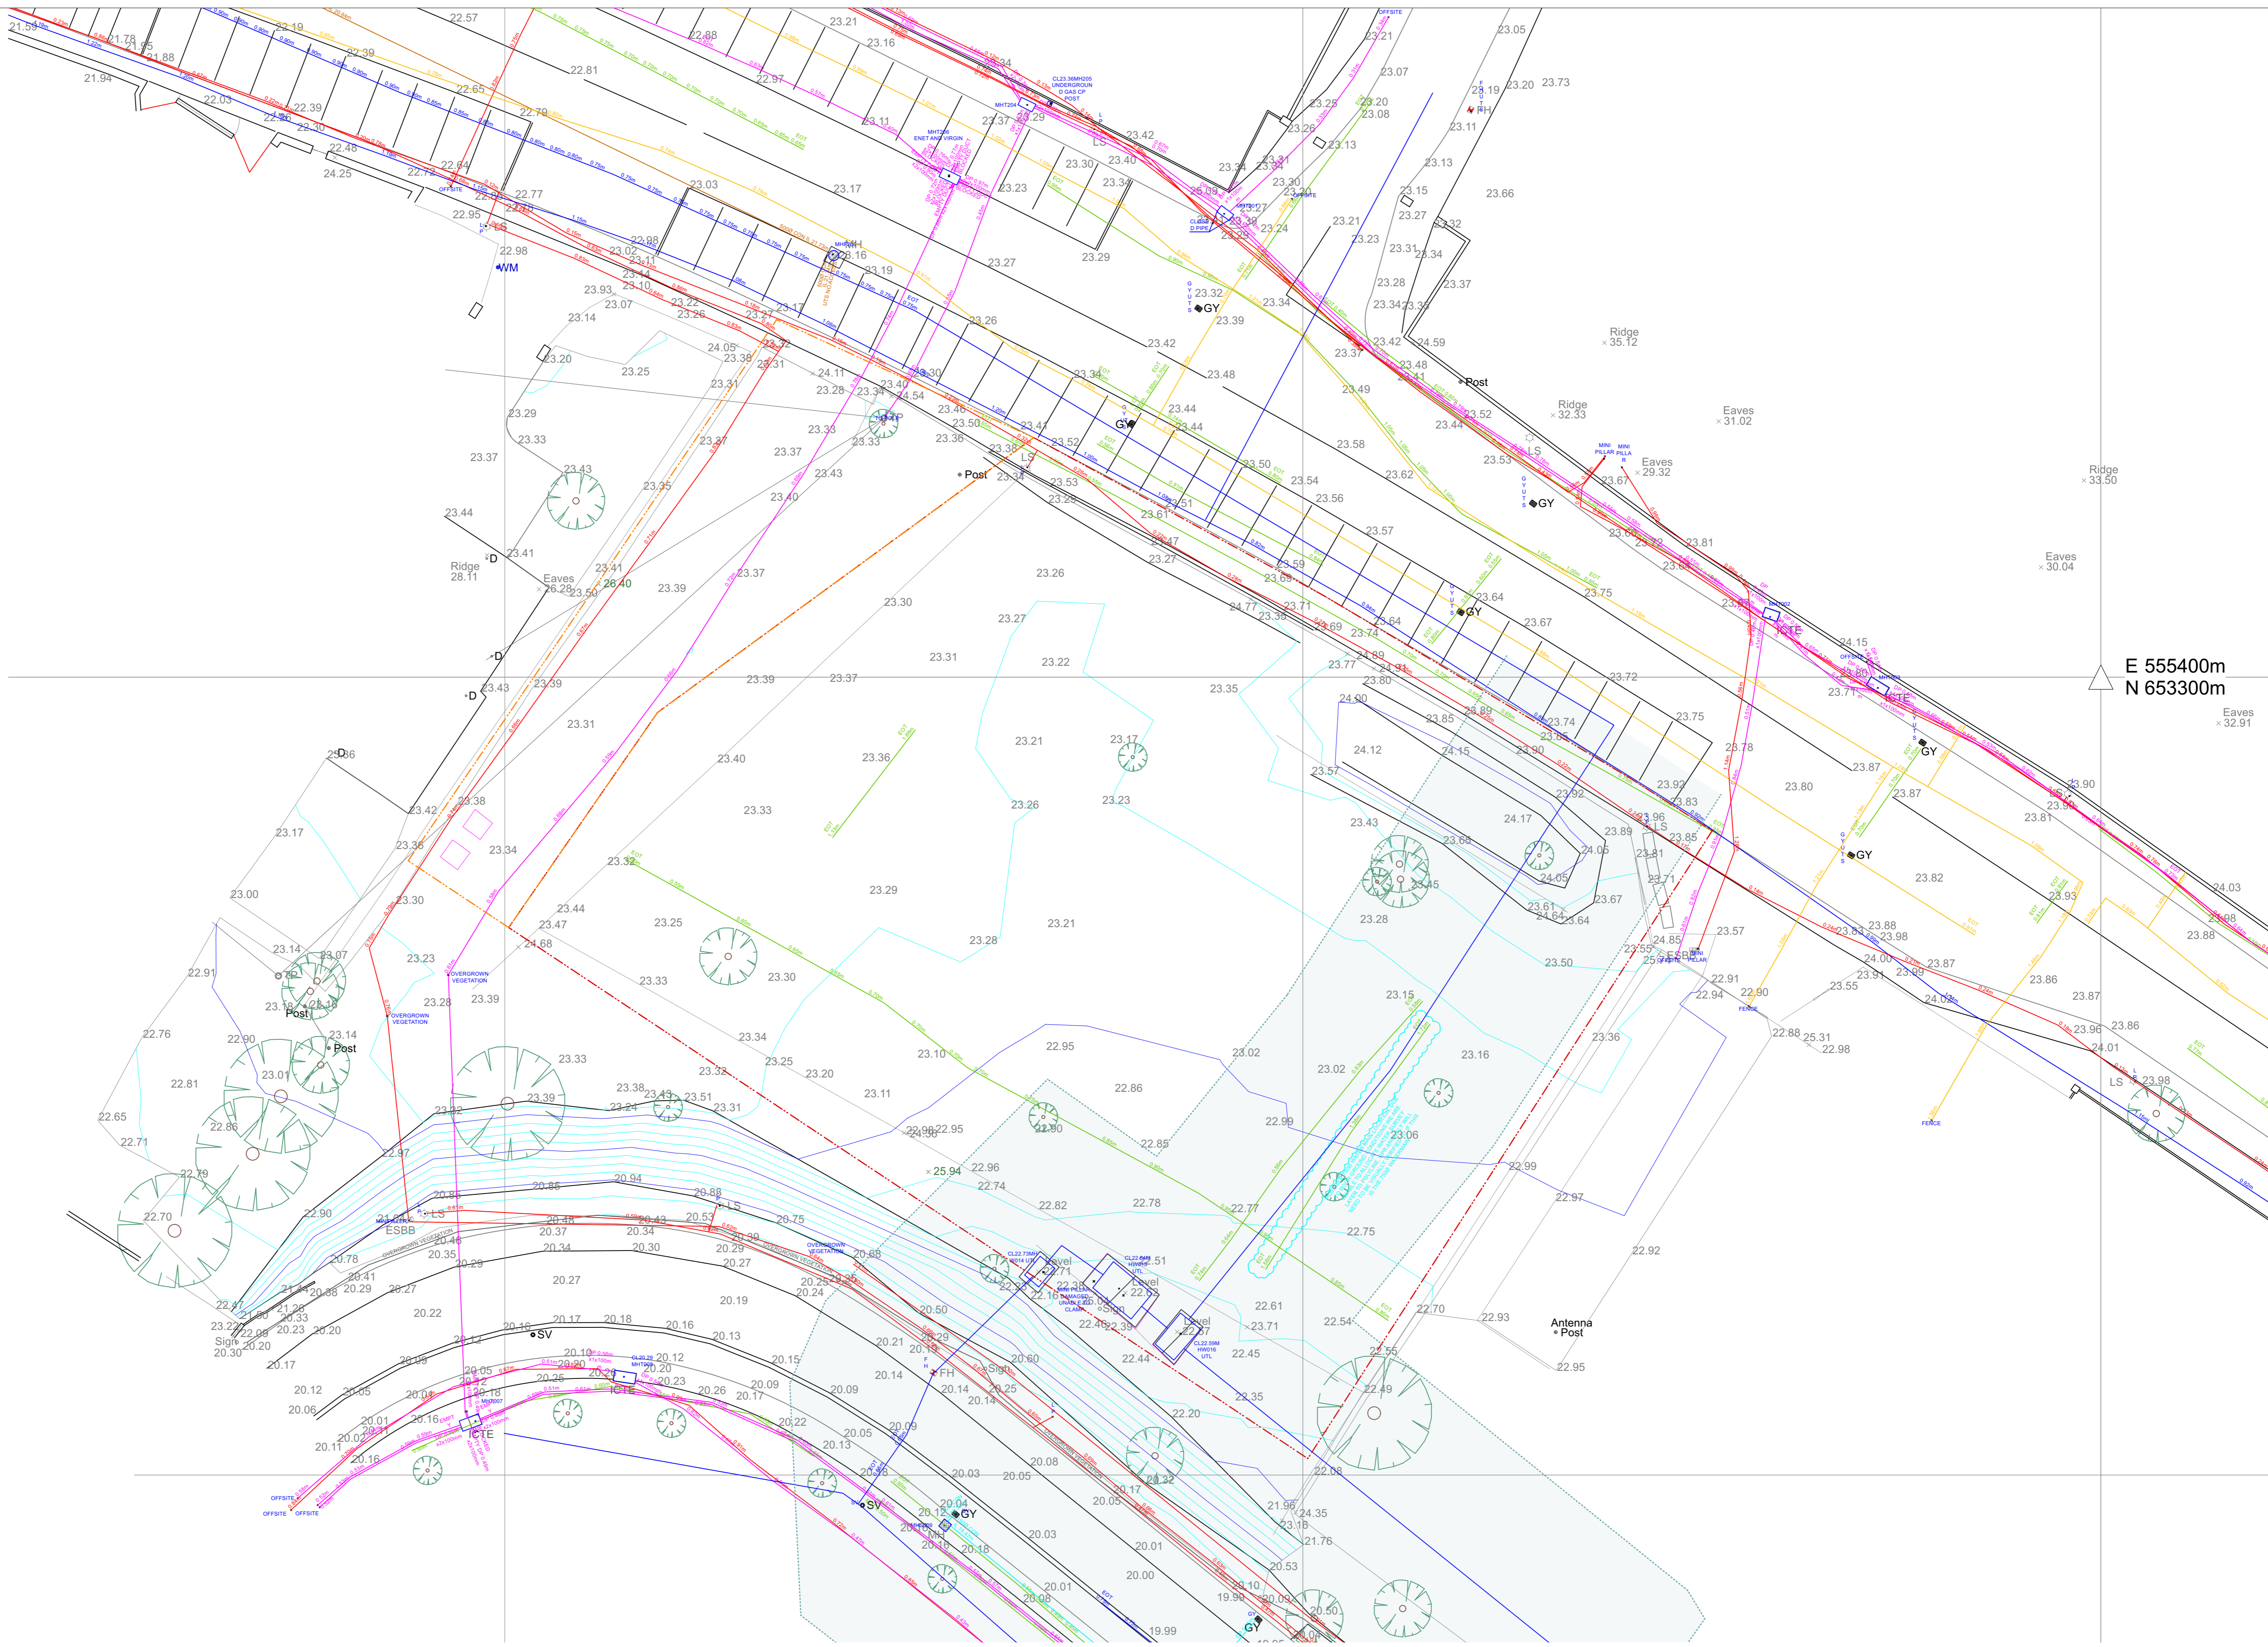

GENERAL NOTES: (1) Use Figured dimensions only. (2) Do not scale off drawings. (3) Check all dimensions on site. (4) Notify the architect of any discrepancies immediately. (5) Read all drawings in conjunction with the specifications and other contract drawings. (6) If you have received this document in error, please notify mgne architects immediately.

DISCLAIMER: This document is solely for the use of the named Client. It describes a design intent for a specific project. It may be used by the Client when entering into a building contract. All third parties take note that: (1) the document has been prepared for a specific reason; (2) the advice on the drawing are not intended for any third parties; (3) third parties must rely on their own independent professional advice; (4) the document expressly does not provide any warranty whatsoever to third parties; and (5) mgne architects expressly disclaims all liability to third parties arising from this document.

rev	date	drawn	review	apprv	notes
-	19.09.2024	MC	BF	RMC	ISSUED FOR PLANNING

project: **Raheen Social Housing**
 client: **Limerick CC Council**
 job #: **2301**

title: **EXISTING GPR SURVEY**
 number: **RSH-MGNE-XX-PL-DR-A-003**
 rev: -
 Stage 2B
 1:200

mgne architects
 23 Mountjoy Sq
 Dublin D01 E0F8
 mgne.ie