




TYPICAL CROSS SECTION A-A
1:50

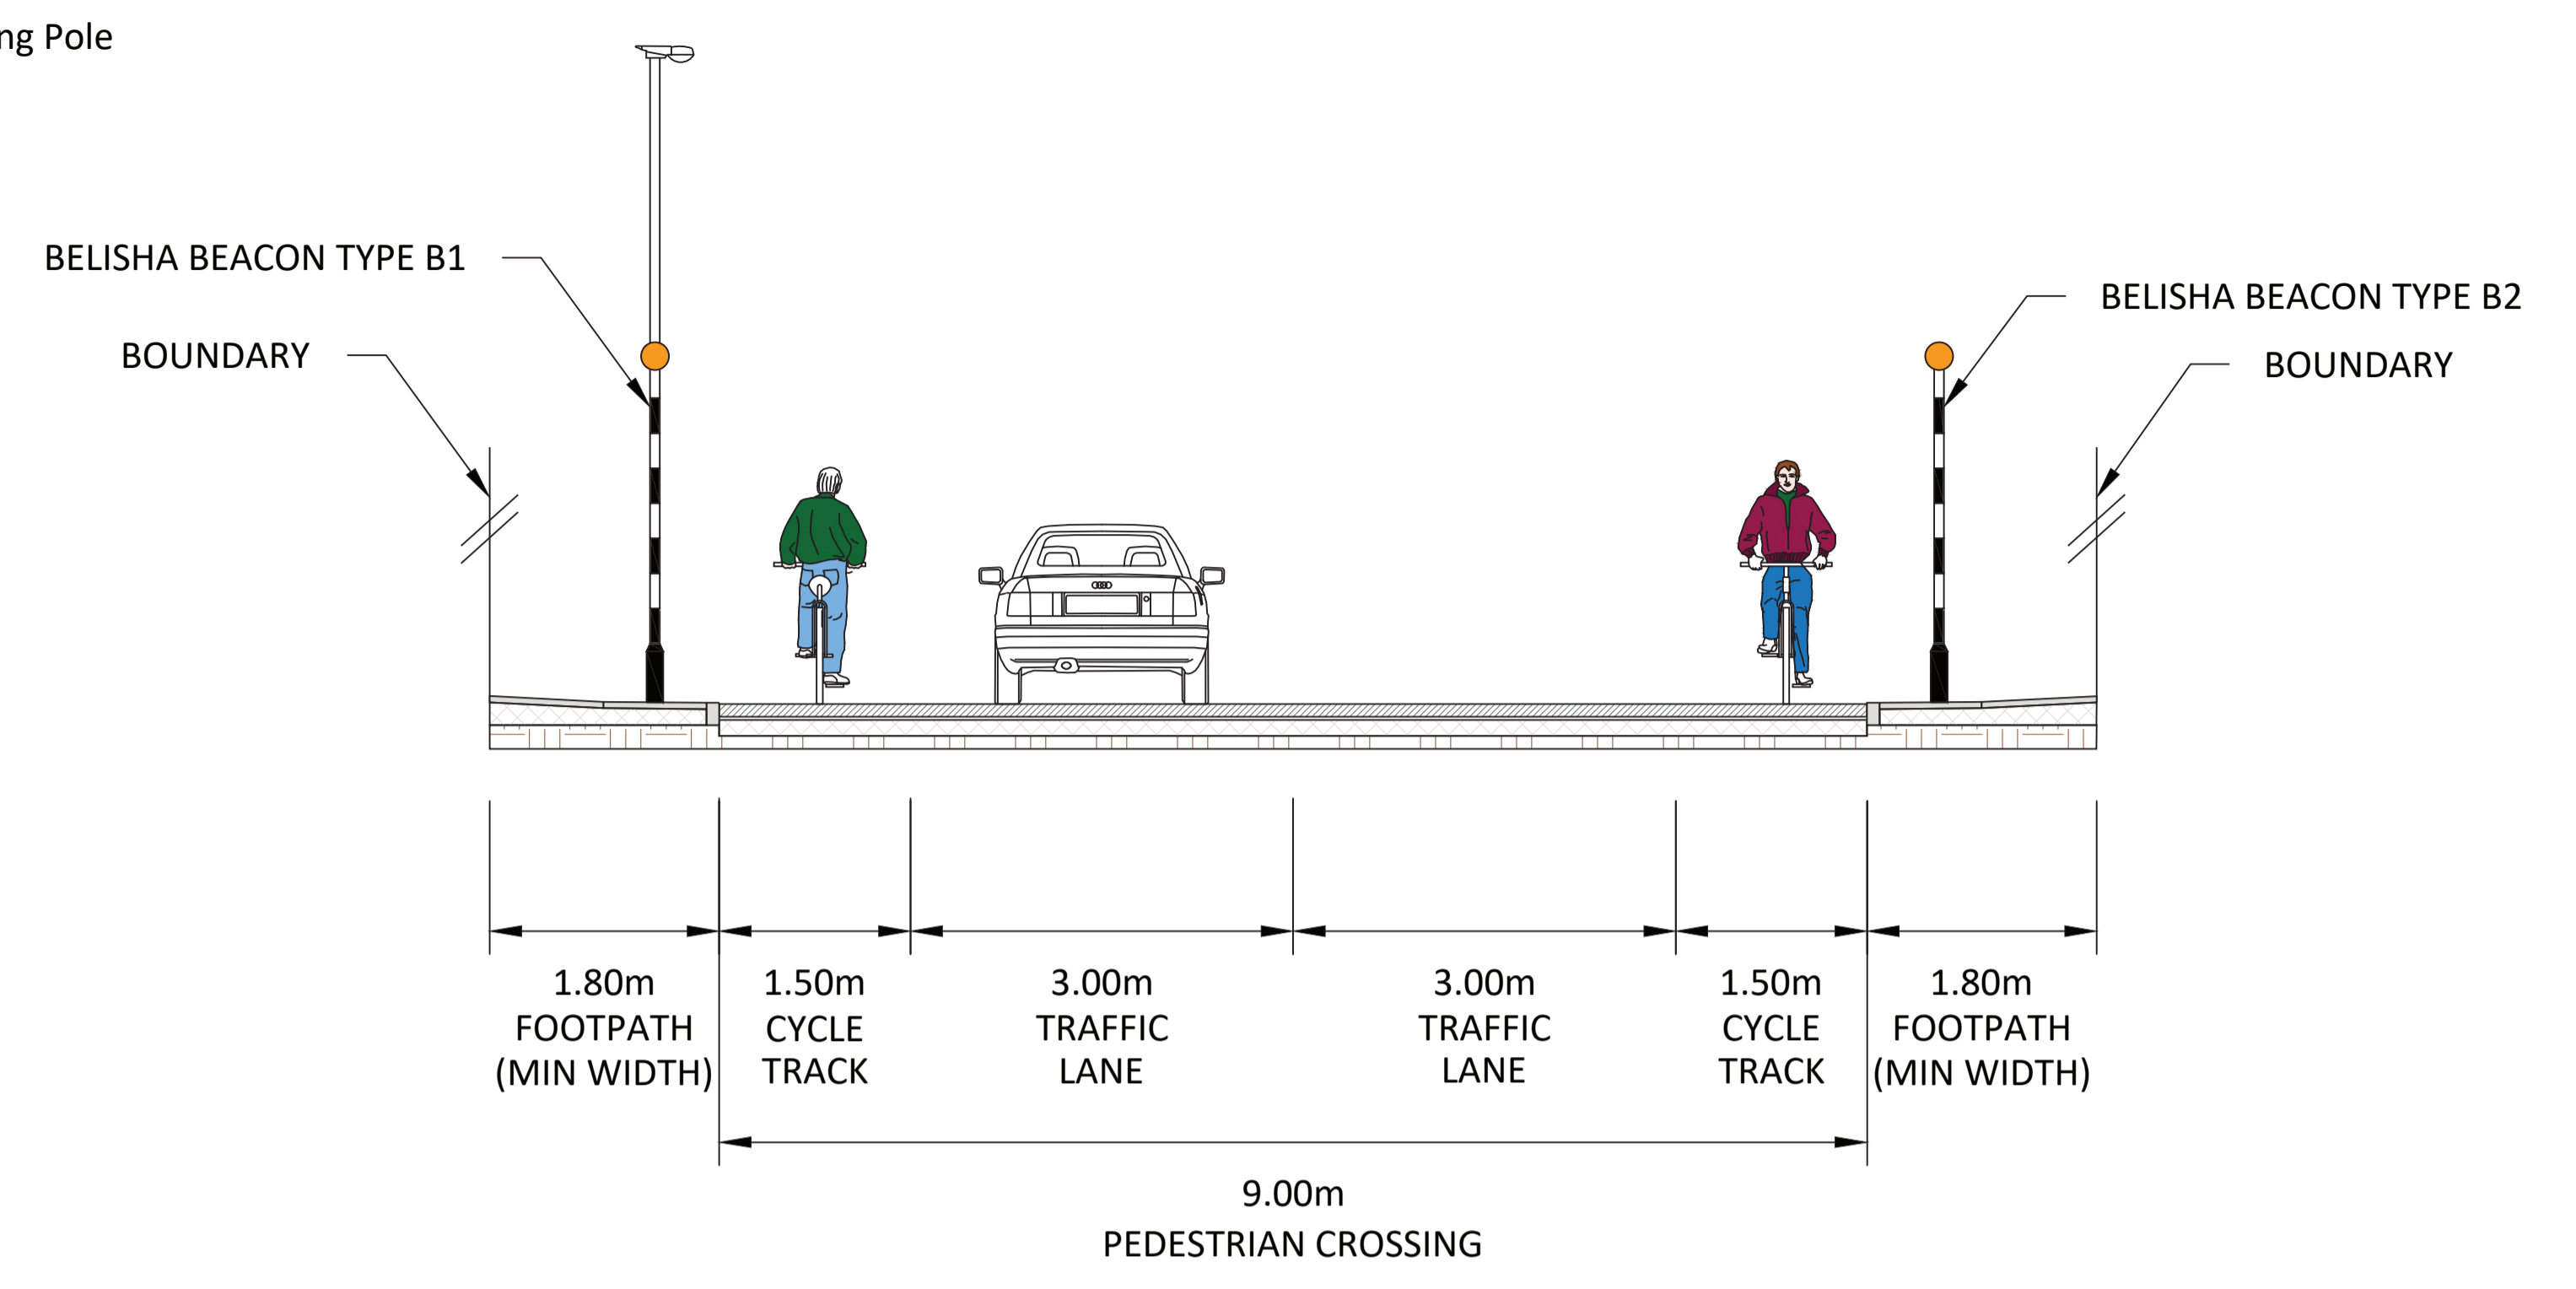

TYPICAL CROSS SECTION C-C
1:50

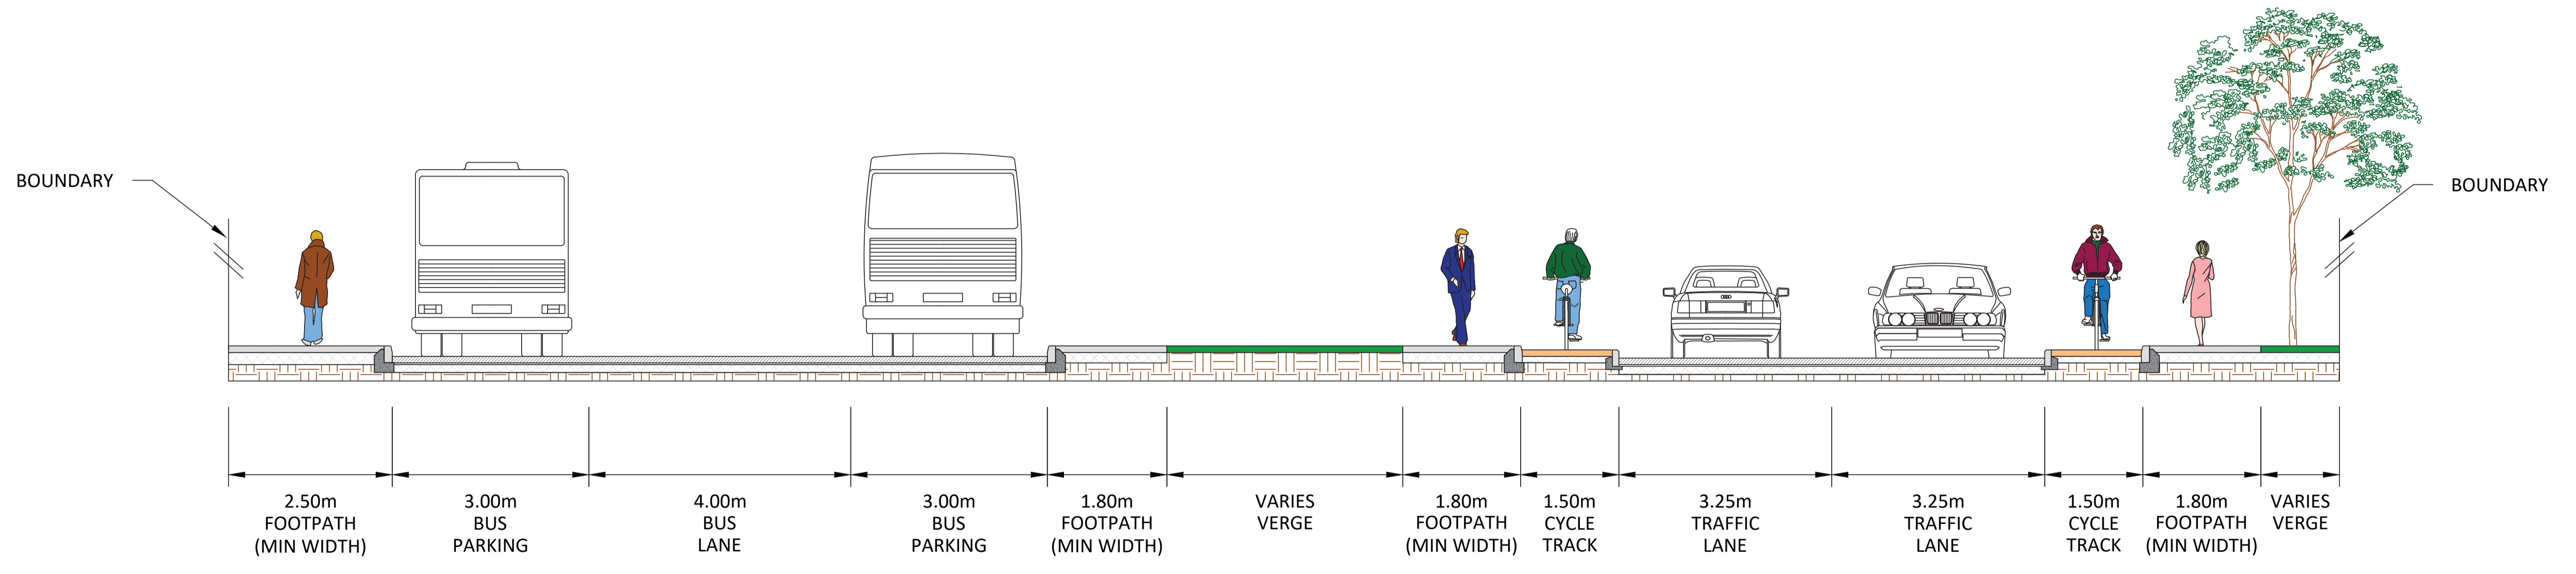

TYPICAL CROSS SECTION B-B
1:50

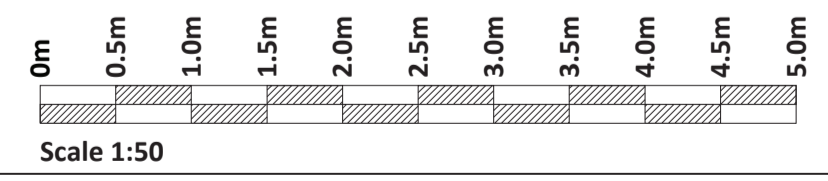

Rev.	Description	App By	Date
A	ISSUE FOR DISCUSSION	GF	26.07.22
B	ISSUE FOR APPROVAL	GF	03.08.22
C	ISSUE FOR APPROVAL	GF	31.08.22
D	ISSUE FOR APPROVAL	GF	24.11.22
E	ISSUE FOR PLANNING	GF	05.12.22

PROJECT	R498 ACTIVE TRAVEL PROJECT AT CASTLEMEADOWS, THURLES			CLIENT			
SHEET	TYPICAL CROSS SECTIONS			Date	26.07.22	Project number	P22-089
				Drawn by	LX	Drawing Number	P22-089-0200-0004
				Checked by	PW	Scale (@ A1-)	1:50
				Rev	E		