


EXISTING SITE LAYOUT

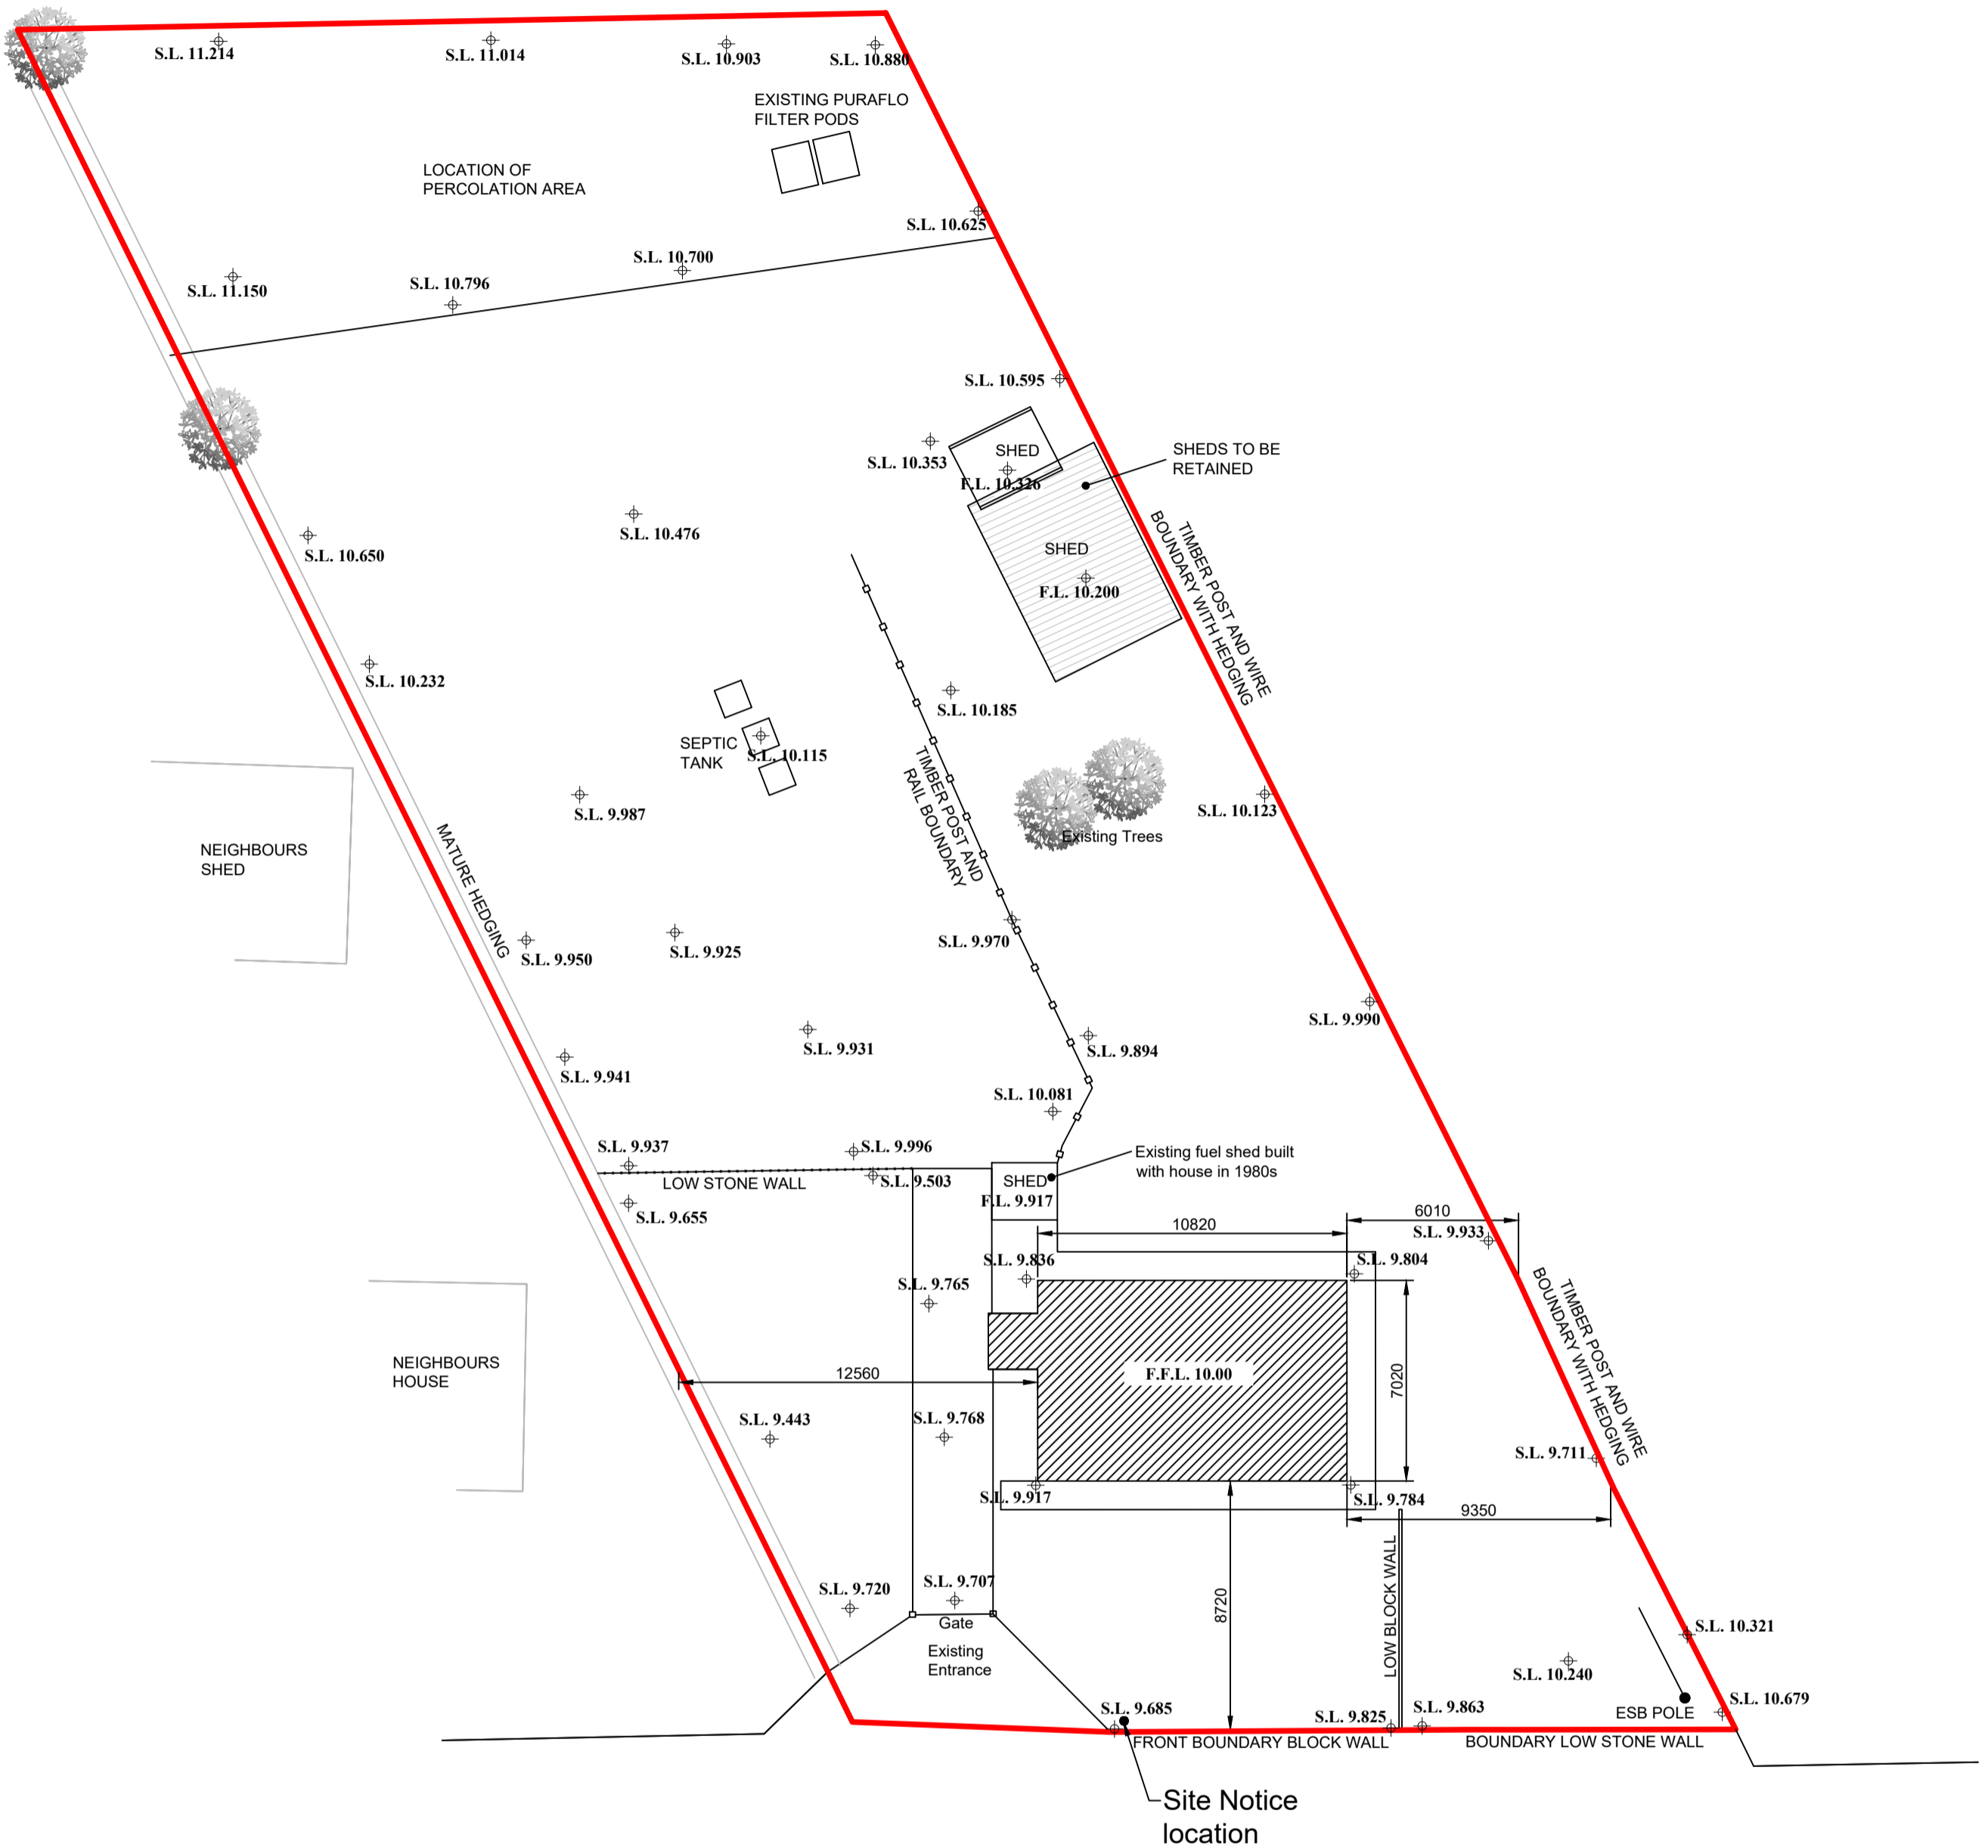

REVISION	NO.	DATE	BY
HOUSING SECTION CIVIC OFFICES, LIMERICK ROAD, NENAGH, CO. TIPPERARY S. CARR DIRECTOR OF HOUSING J. COONEY SENIOR ENGINEER			
DRAWING TITLE: PART 8 - EXTENSION, REFURBISHMENT WORKS, TEMPORARY PLACEMENT OF MOBILE HOME AND RETENTION OF 2 SHEDS AT ROCKFOREST, KNOCK, ROSCREA - EXISTING SITE LAYOUT PLAN			
DRAWN BY: MOC OCT, 2022	CHECKED BY: EW OCT, 2022	SCALE: 1:200 @A2	DWG No: RF - P8 - 02