


AMENDMENTS		
REVISION	DATE	BY

The Original of this drawing was produced in colour - a monochrome copy should not be relied upon.

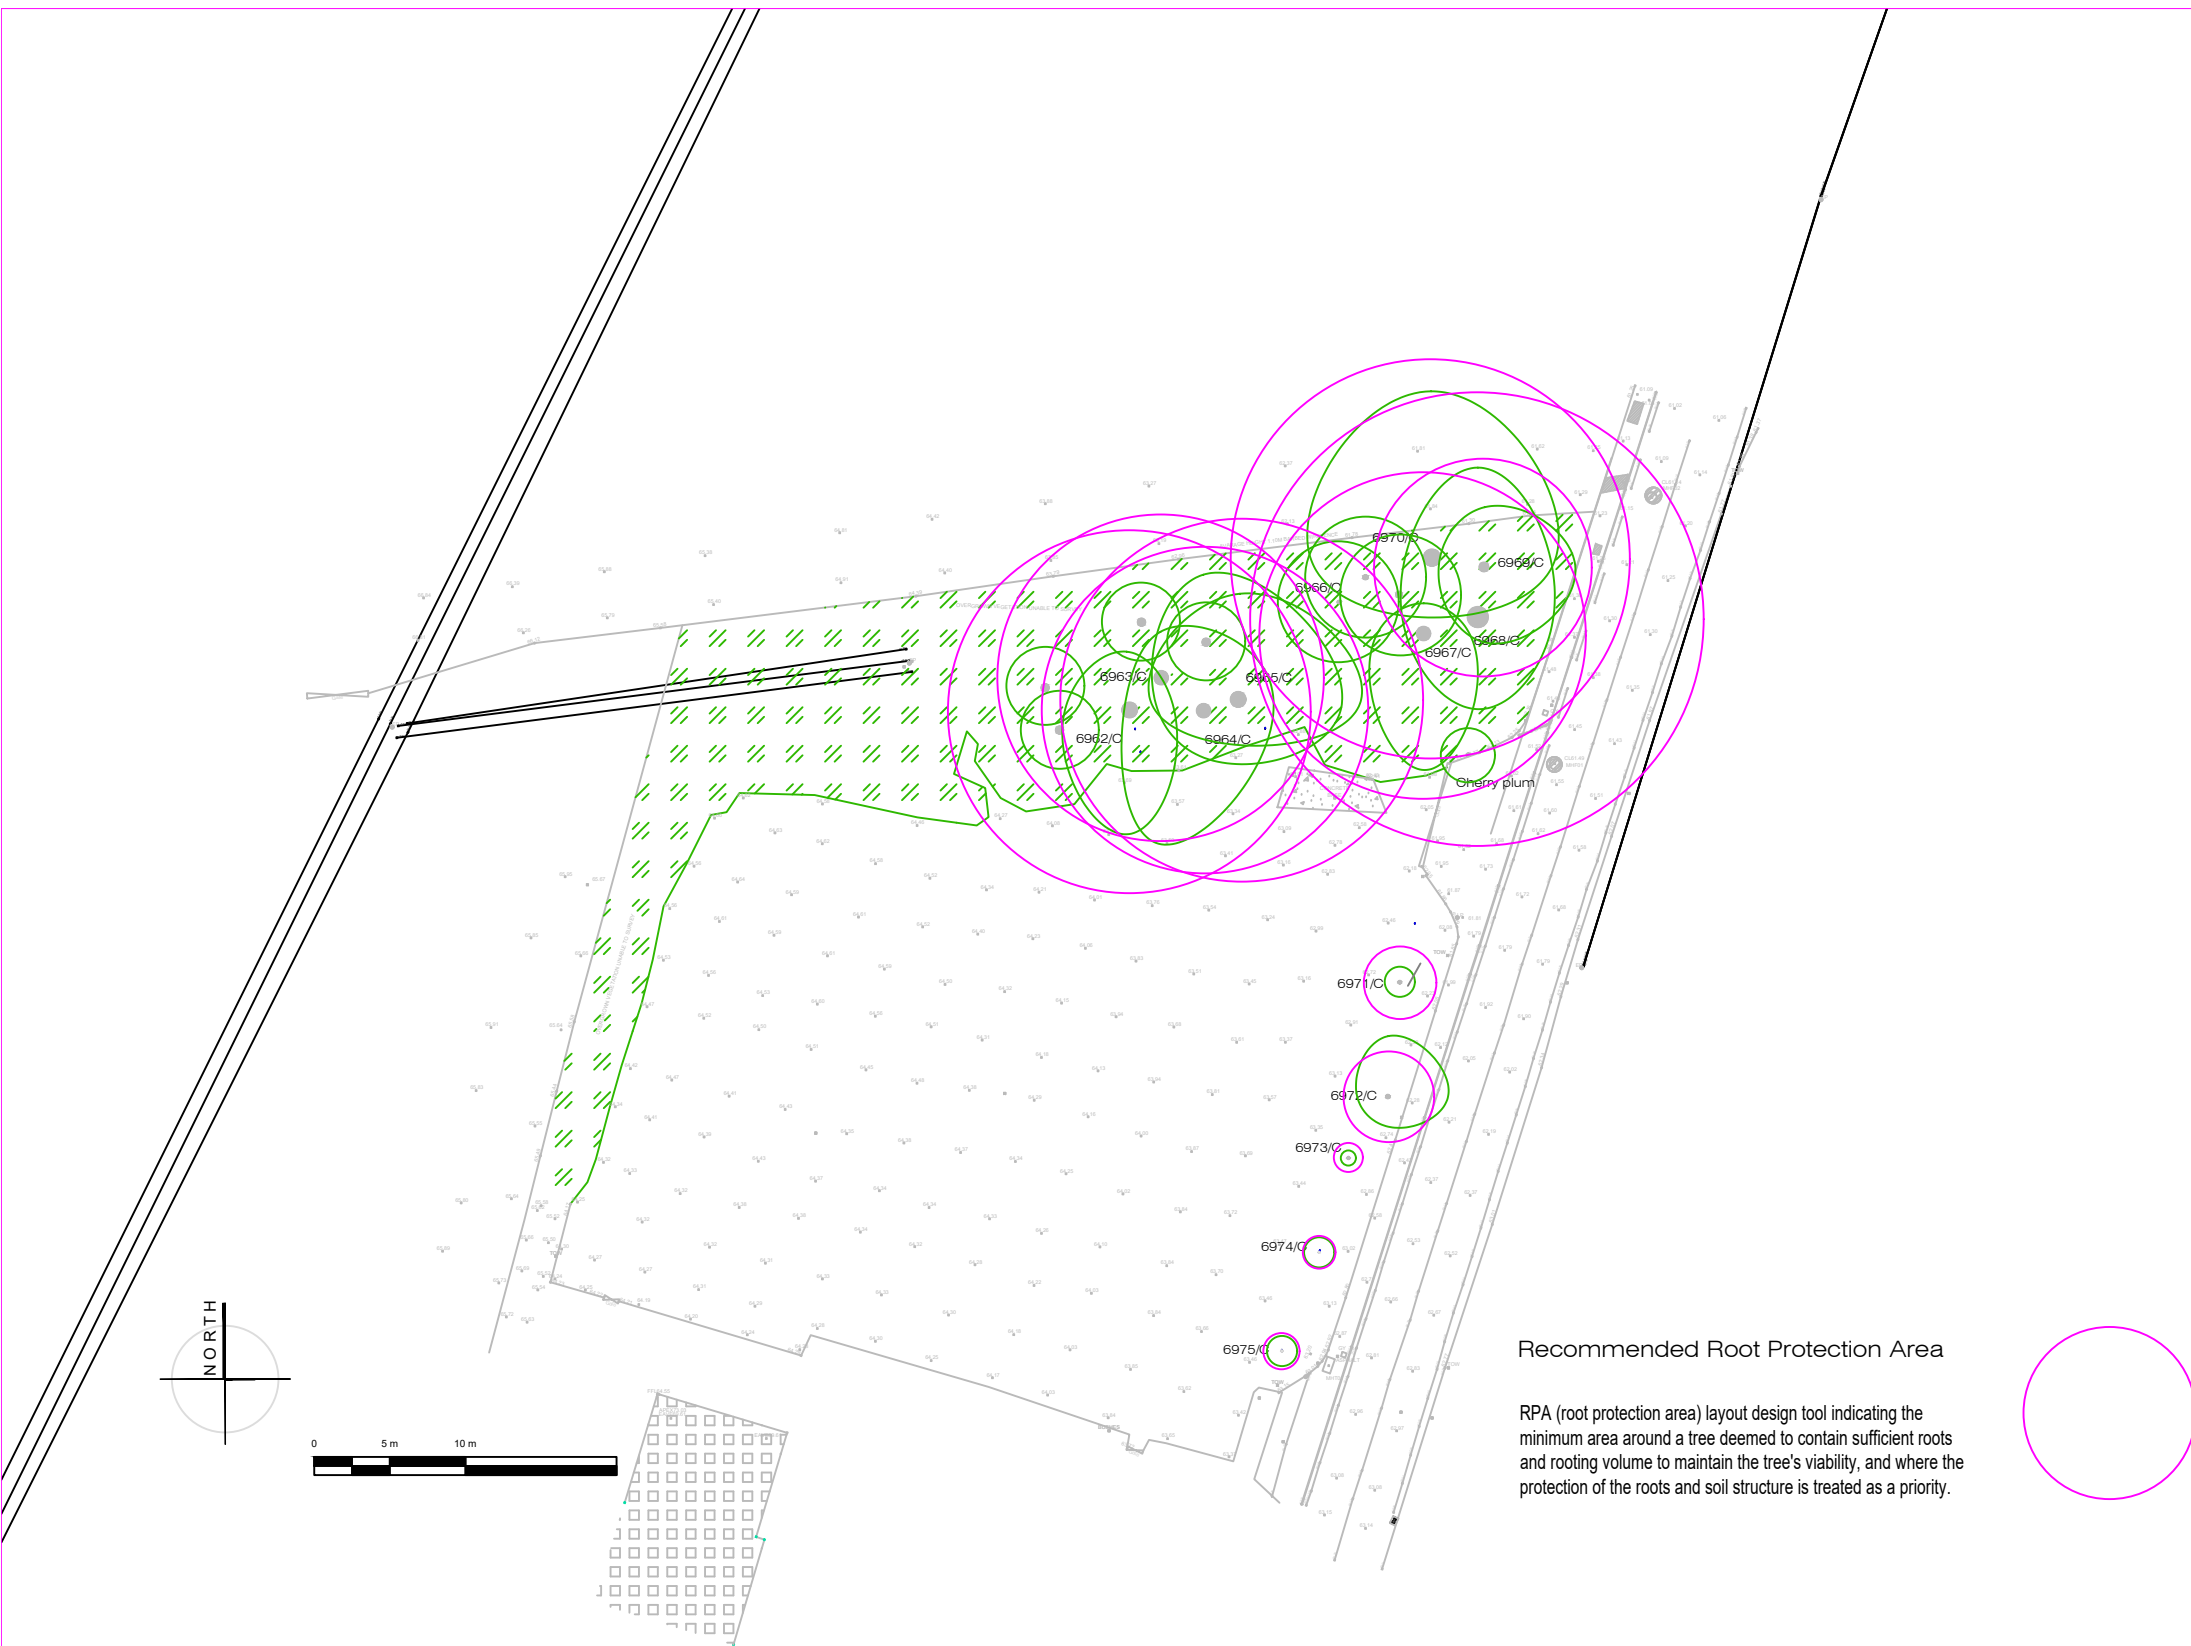


KEY - TREE GRADES -

•	U - TREES
•	A - TREES
•	B- TREES
•	C- TREES

Recommended Root Protection Area

RPA (root protection area) layout design tool indicating the minimum area around a tree deemed to contain sufficient roots and rooting volume to maintain the tree's viability, and where the protection of the roots and soil structure is treated as a priority.

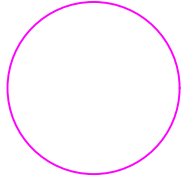

JM McConville + Associates
Arboricultural Consultants

Client: Leitrim County Council

Project: Proposed residential Development

Site: Newtowngore

Grange, Dunboyne, Co. Meath
 Tel.++353 (1) 8251718
 E-mail info@joemcconville.com Web www.joemcconville.com

Drawing Title: Planning

Drawing Status: Tree Survey plan

Date: December 2023

Scale: 1/500@ A3

Drawing Number:
 4657/12/001

Drawn by :
 Joe McConville

Job No. : 4657