



STABLE LANE CARPARK - AUTO-TRACKING IN & OUT OF CARPARK
SCALE 1:250

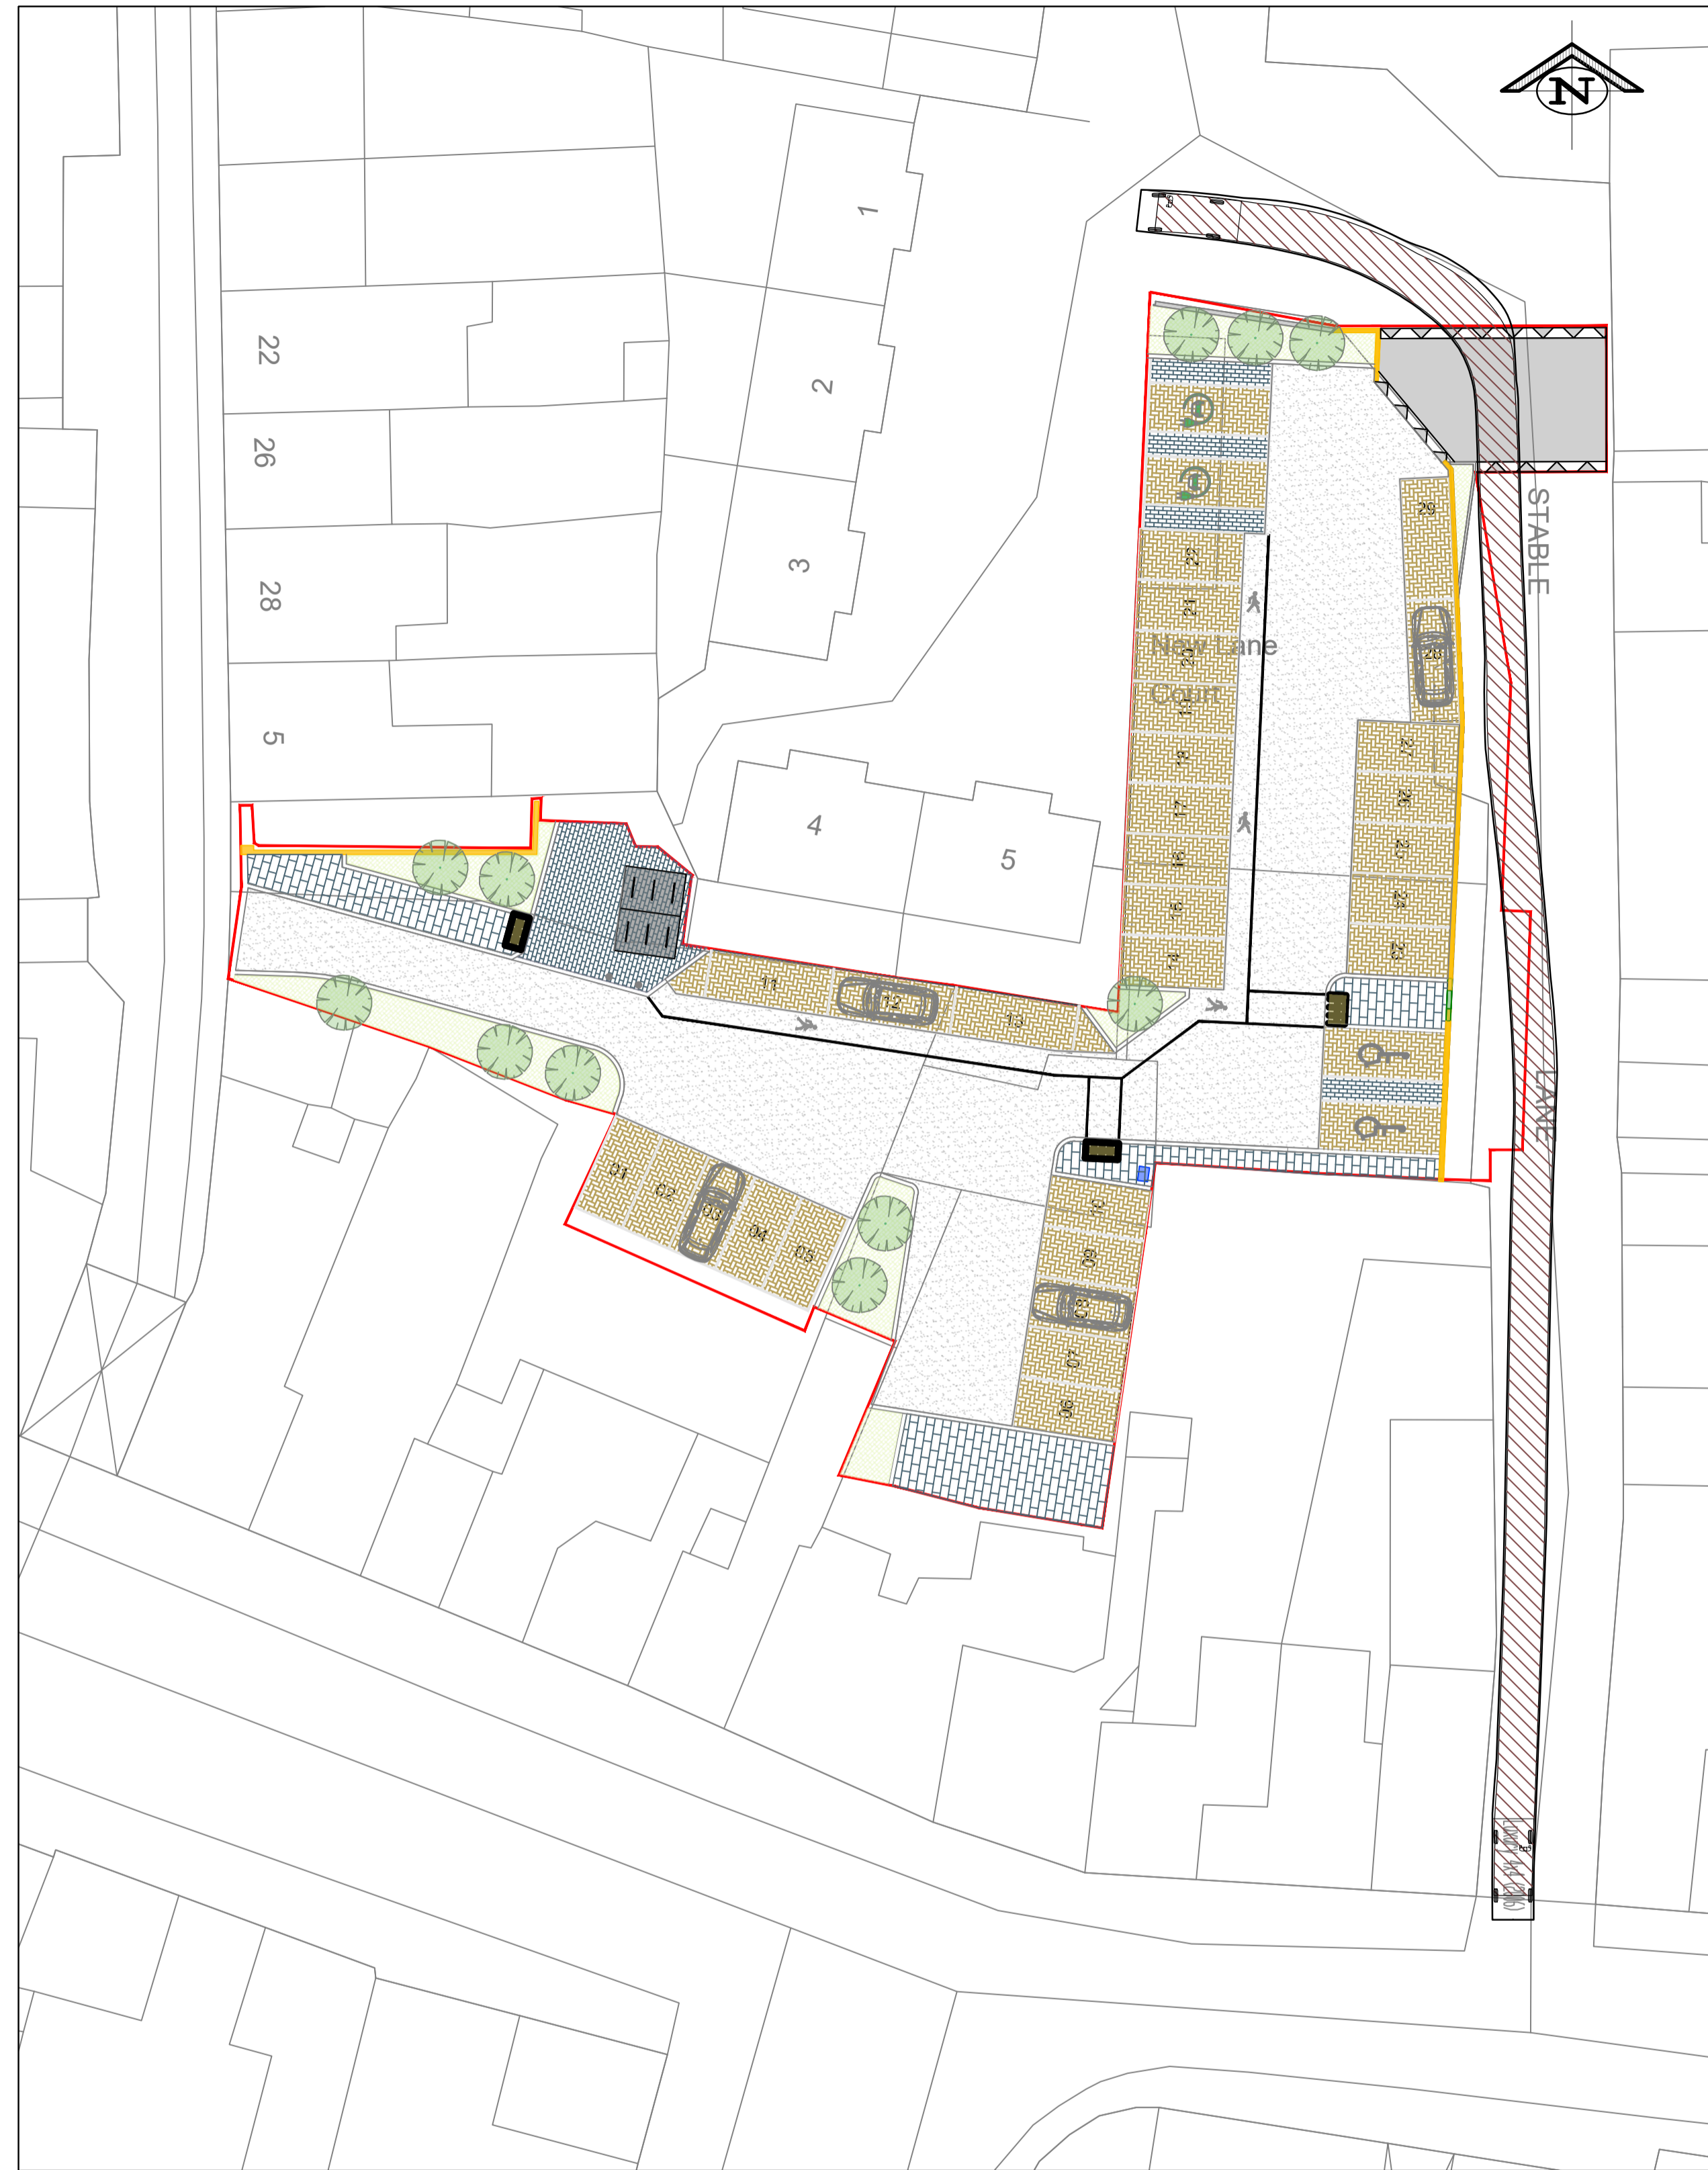

STABLE LANE CARPARK - AUTO-TRACKING INTO HOUSING AT REAR
SCALE 1:250

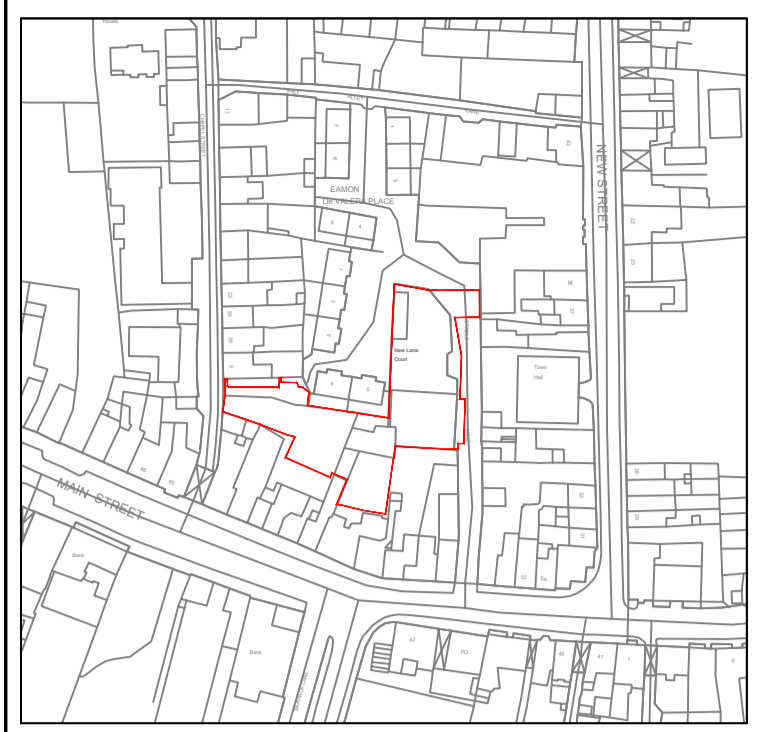

KEY PLAN
SCALE 1:2000

P01	30.11.23	ISSUED FOR PLANNING	CRH	MK
REV	DATE	DESCRIPTION	BY	APP



Nicholas de Jong Associates
URBAN DESIGN

PROJECT:
STABLE LANE CARPARK

TITLE:
**PROPOSED LAYOUT PLAN
AUTO-TRACKING**

DRAWN:	CHECKED:	APPROVED:
CRH	MK	POD
PROJECT NUMBER:	DATE:	SCALE @ A1:
23920	NOV 2023	1:250
STATUS DESCRIPTION:		STATUS:
FOR INFORMATION		S2

DRAWING NUMBER:	REV:
23920 - MWP - ZZ - ZZ - DR - C - 5101	P01